
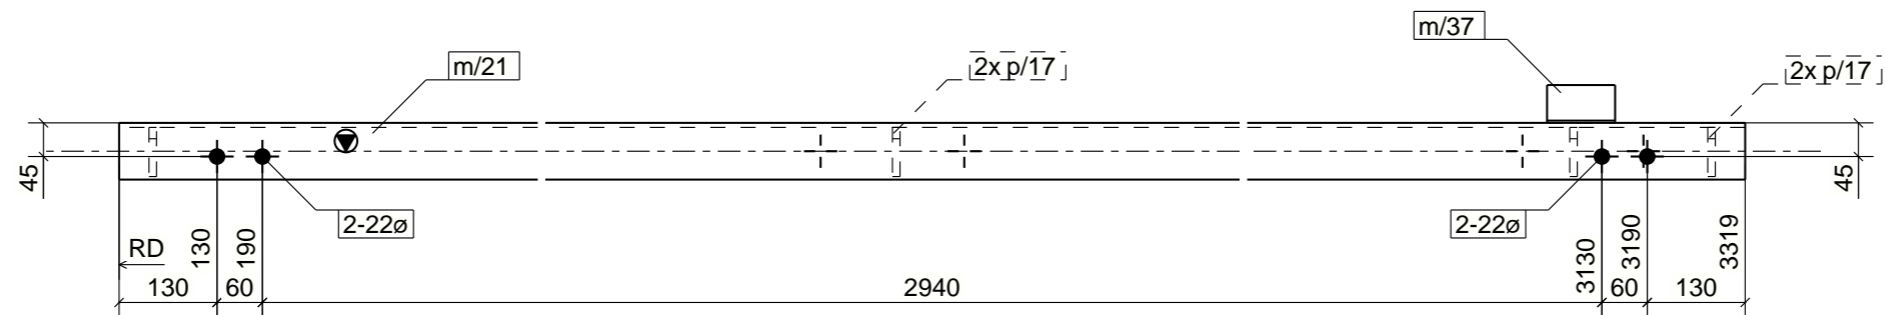
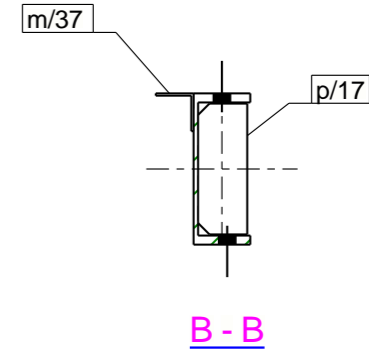
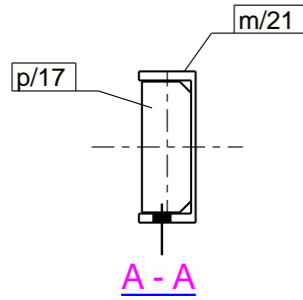
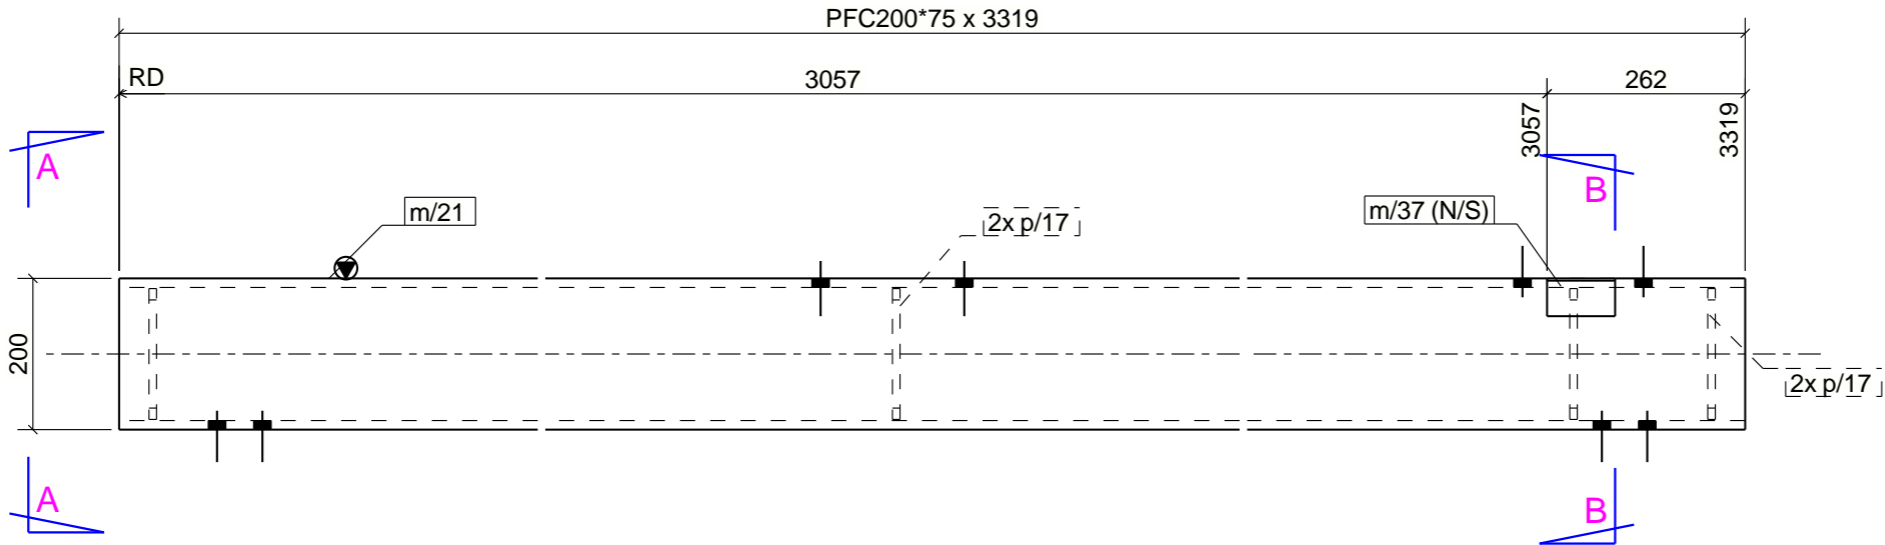


PHASE	QTY.
1	1
GRID LOCATION	
2L4/1 TH1-C***	

ALL WELDS TO BE 6CFW U.N.O (AS/NZ 1554)
 REMOVE ALL BURRS BEFORE PAINTING/GALVANISING
 MARK BEAM SIDE ON CONNECTIONS PLATES MARKED <
 STAMP/MARK BEAMS ACCORDINGLY

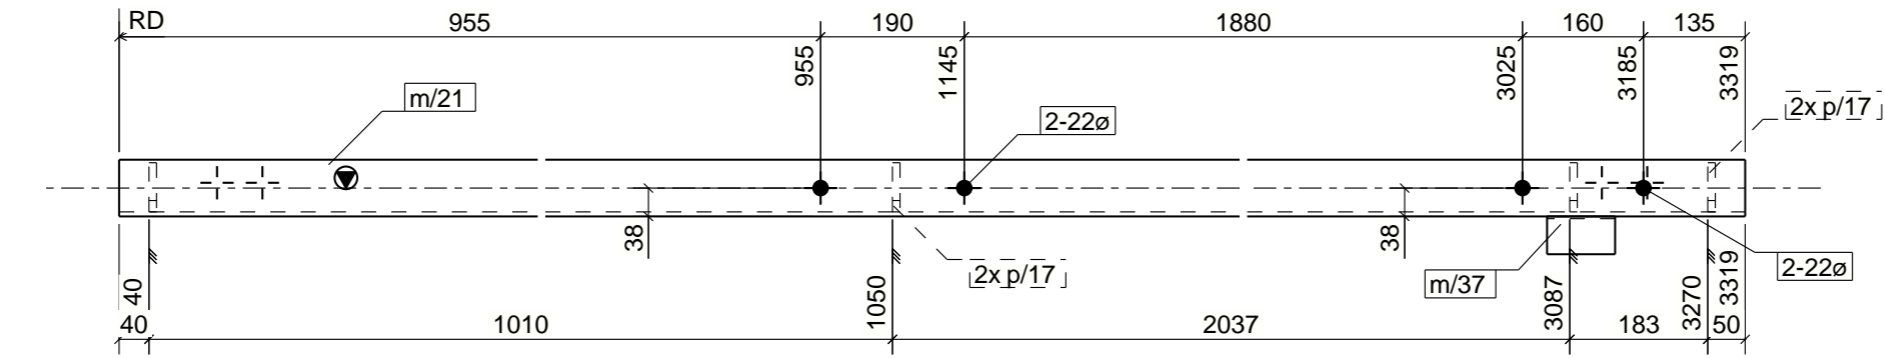

**1 BEAM[S] REQUIRED MK 2L4/1
 Finish - PRIME PAINTED**

	MARKED	TACKED	CHECKED	FABRICATED
DATE:				
INITIALS:				

MATERIAL LIST

ITEM	No.OFF	SECTION	LENGTH	GRADE	WEIGHT(kg)	AREA(m ²)
m/21	1	PFC200*75	3319	300PLUS	76.0	2.3
m/37	1	EA50*50*3	90	300PLUS	0.2	0.0
p/17	4	FL10*65	173	250	3.5	0.1
TOTAL:					79.7	2.4

Notes:

- ALL WELDS TO BE 6CFW U.N.O
- MARK ASSEMBLIES AS SHOWN ON DRAWINGS
- MARK BEAM SIDE ON CLEATS WHERE INDICATED
- MARK NORTH SIDE AS INDICATED
- QUESTIONS - CALL ANDREW ON 0414 482 613

Rev	By	Date	Description
1	MN	08/03/2023	ISSUE FOR FABRICATION

CUSTOMER NAME		Develle Structures 14/1 Independent way Ravenhall, VIC, 3023 Contact: Andrew Cimbaljevic Mobile: 0414 482 613	
ADDRESS		Develle Structures	
SUBURB		Develle Structures	
BEAM		Develle Structures	
Scale:	Project No:	Assembly No:	Qty:
1:10	2SMITH	2L4/1	1
Size:	Sheet No:	Rev:	
A3	N/A	1	