

Notes:

1. M16 8.8 Galv bolts for all 18Ø steel to steel connections
2. M20 8.8 Galv bolts for all 22Ø OR 24Ø steel to steel connections
3. All site welds to be coated with primer (Cold Gal for external)
4. All hold down bolts M16 Galvanised chemset , 150mm embed U.N.O
5. All welds to be 6CFW U.N.O
6. Lines next to connections indicate cleat side

Rev	By	Date	Description
1	MN	07/03/2023	ISSUE FOR FABRICATION

CUSTOMER NAME
ADDRESS
SUBURB



GENERAL ARRANGEMENT

Scale: 1:55
 Project No: 2SMITH

Develle Structures
 14/1 Independent way
 Ravenhall, VIC, 3023
 Contact: Andrew Cimbaljevic
 Mobile: 0414 482 613

Drawn By: AC
 Checked By: MN
 Approved By:

Drawing No: GA01
 Size: A2
 Rev: 1

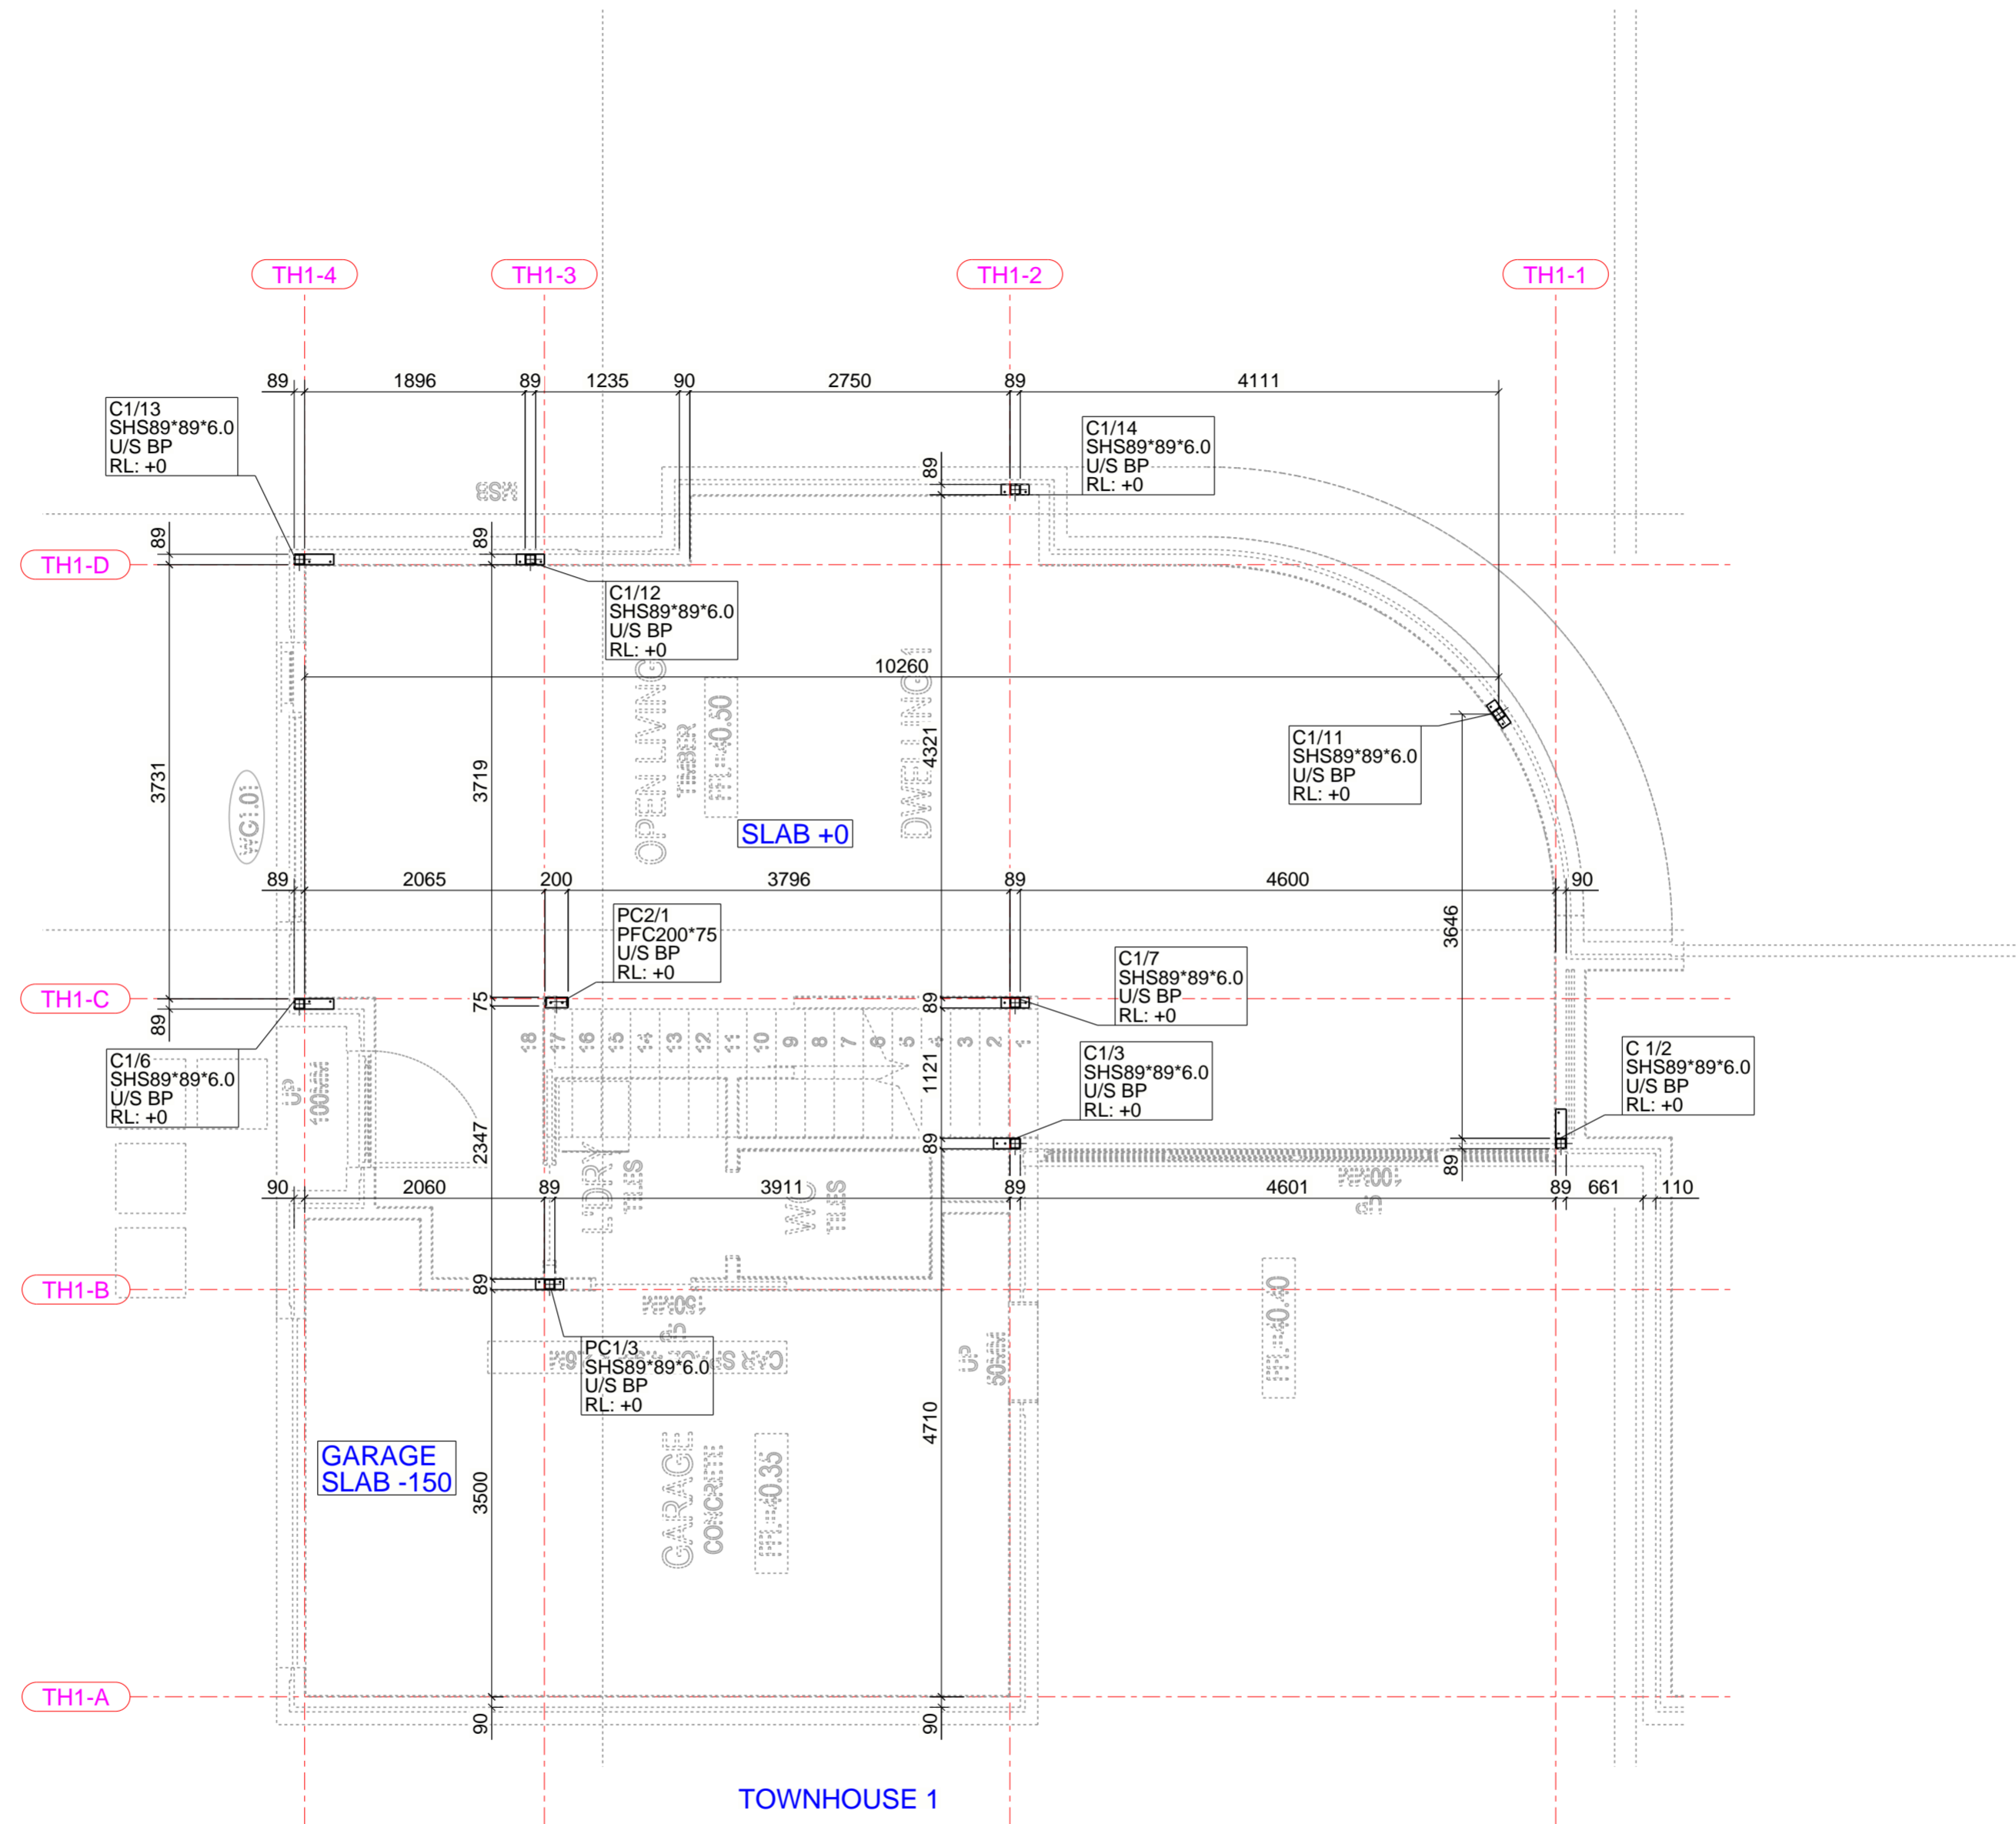
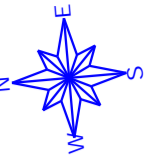


- Notes:**
1. M16 8.8 Galv bolts for all 18Ø steel to steel connections
 2. M20 8.8 Galv bolts for all 22Ø OR 24Ø steel to steel connections
 3. All site welds to be coated with primer (Cold Gal for external)
 4. All hold down bolts M16 Galvanised chemset , 150mm embed U.N.O
 5. All welds to be 6CFW U.N.O
 6. Lines next to connections indicate cleat side

Rev	By	Date	Description
2	AC	19/04/2023	BASE PLATE PARTS ADDED
1	MN	07/03/2023	ISSUE FOR FABRICATION

CUSTOMER NAME		Develle Structures 14/1 Independent way Ravenhall, VIC, 3023 Contact: Andrew Cimbaljevic Mobile: 0414 482 613	
ADDRESS		14/1 Independent way Ravenhall, VIC, 3023	
SUBURB		Ravenhall, VIC, 3023	
COLUMN MARKING PLAN			
TH1			
Scale:	Project No:	Drawing No:	Size: Rev
1:50	2SMITH	MP01	A2 2





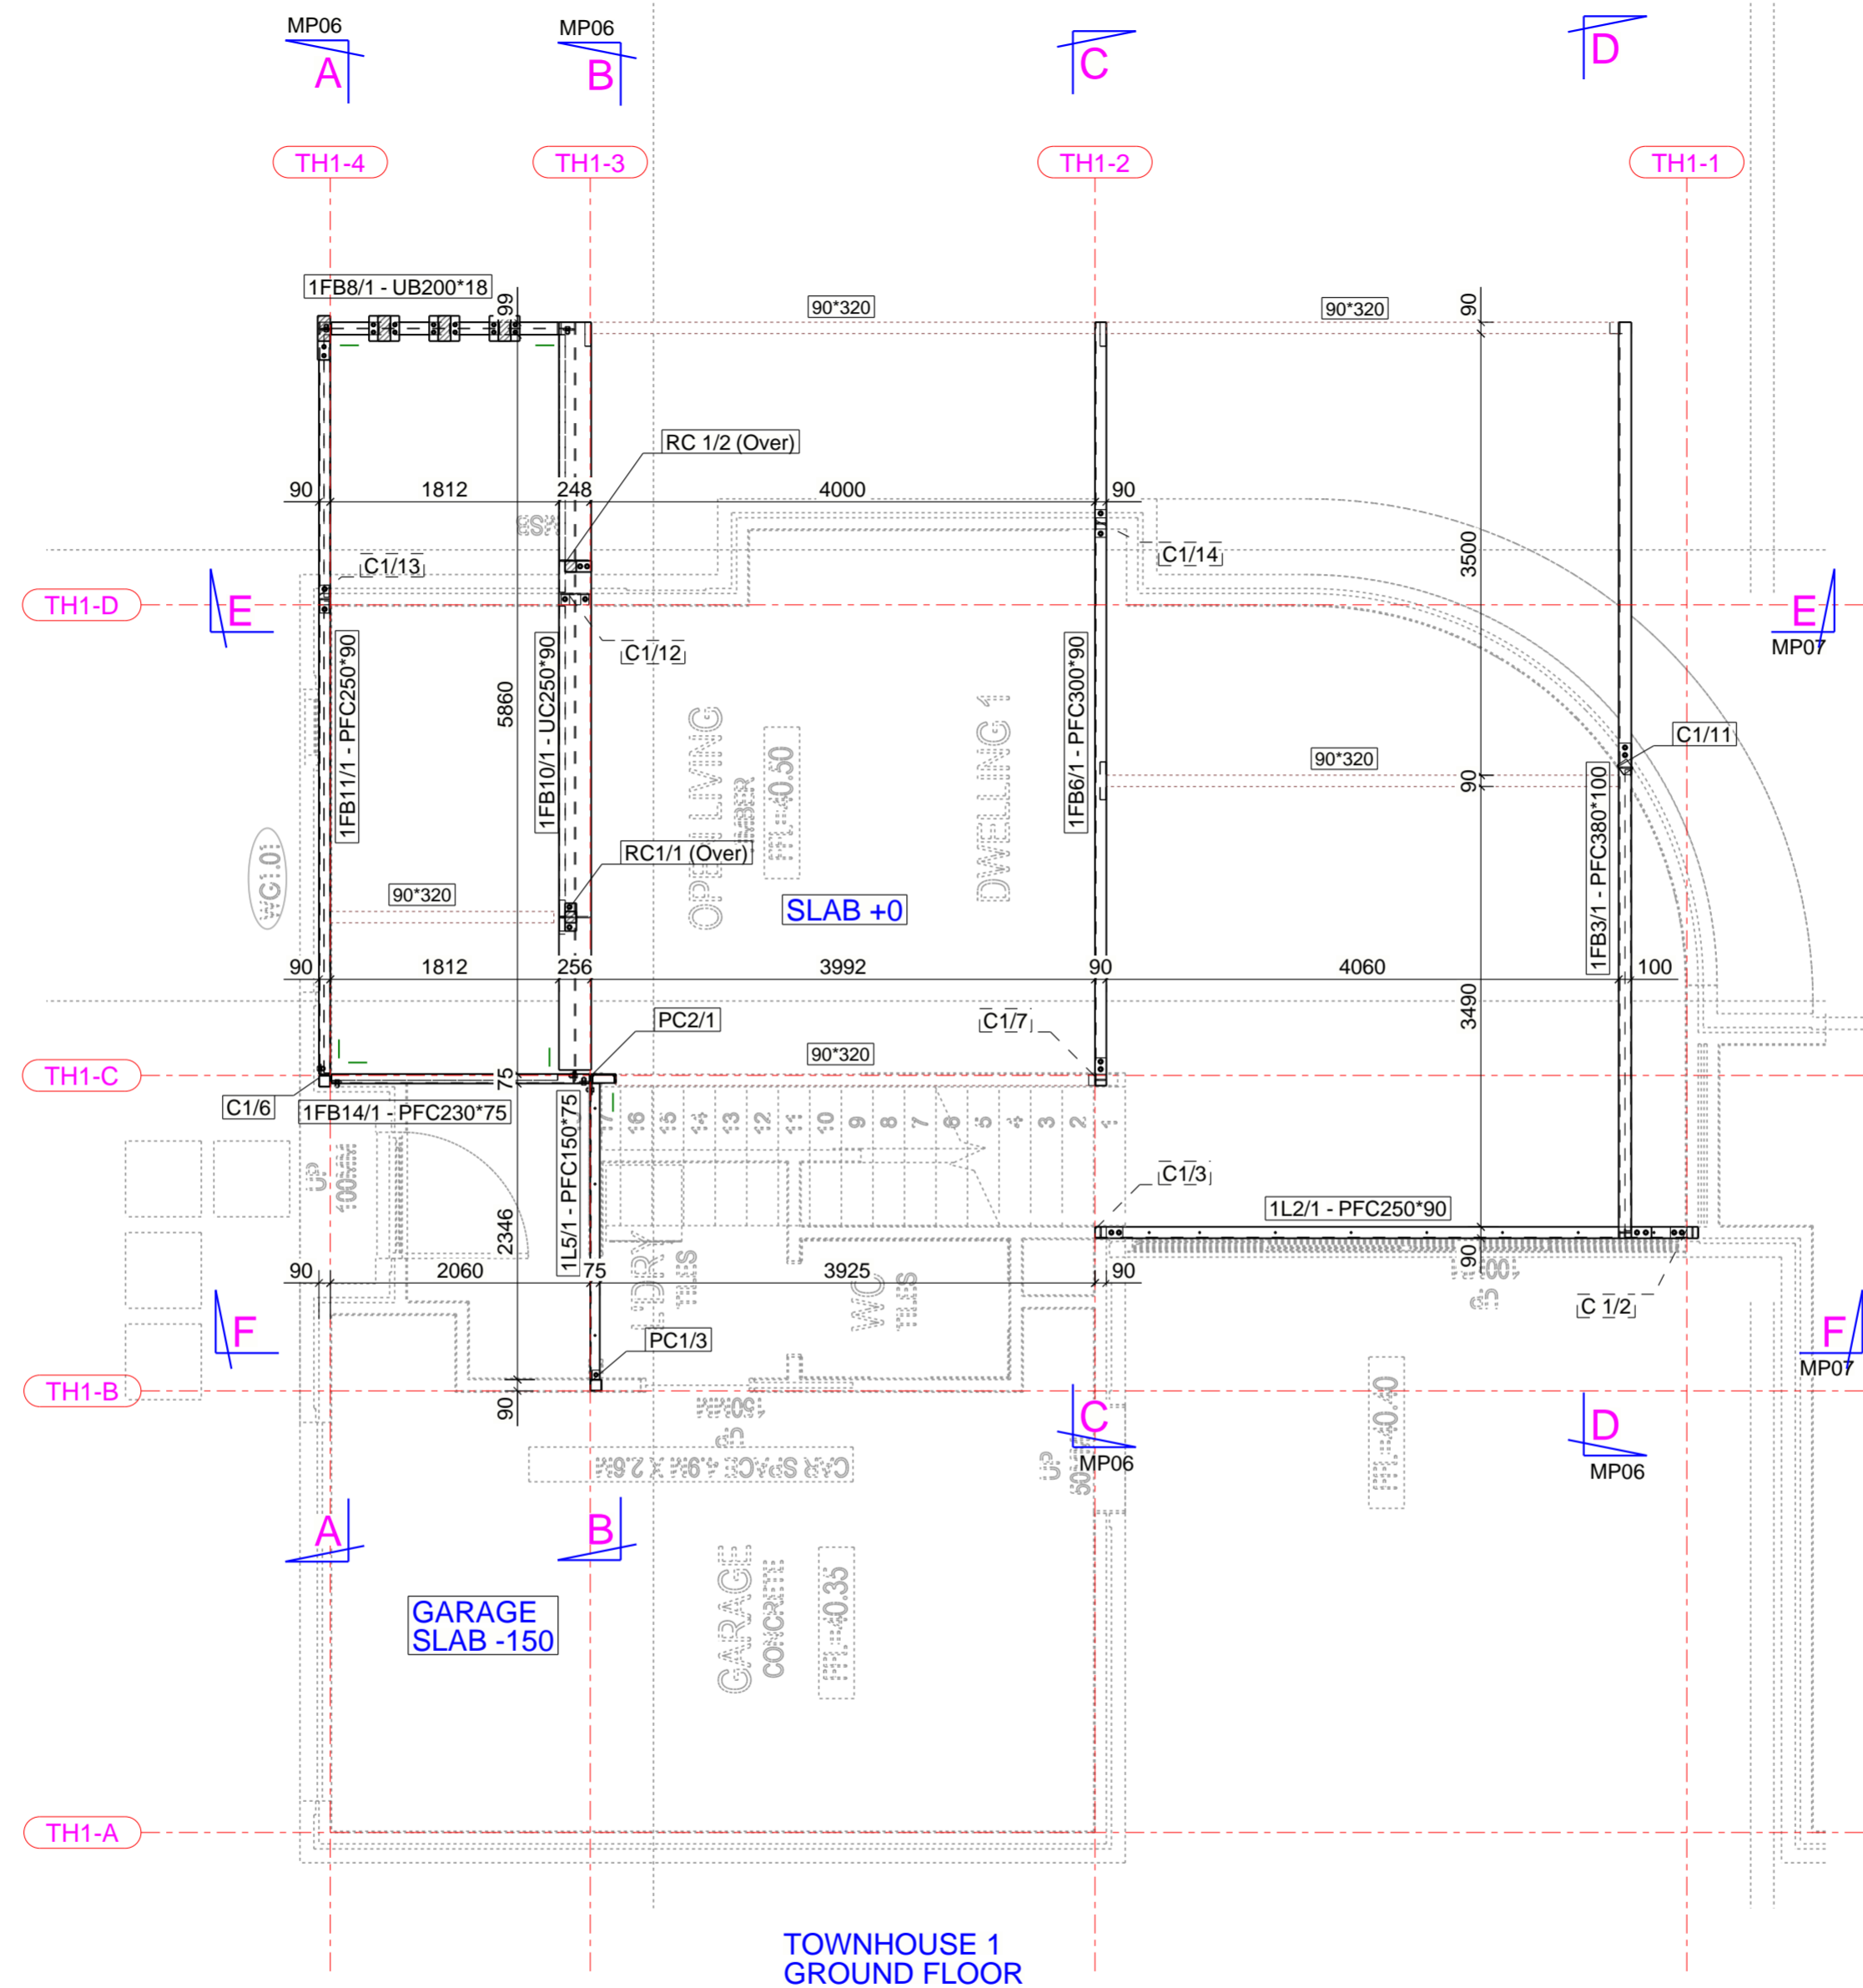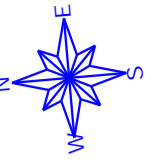

- Notes:**
1. M16 8.8 Galv bolts for all 18Ø steel to steel connections
 2. M20 8.8 Galv bolts for all 22Ø OR 24Ø steel to steel connections
 3. All site welds to be coated with primer (Cold Gal for external)
 4. All hold down bolts M16 Galvanised chemset , 150mm embed U.N.O
 5. All welds to be 6CFW U.N.O
 6. Lines next to connections indicate cleat side

Rev	By	Date	Description
1	MN	07/03/2023	ISSUE FOR FABRICATION

CUSTOMER NAME		Develle Structures 14/1 Independent way Ravenhall, VIC, 3023 Contact: Andrew Cimbaljevic Mobile: 0414 482 613	
ADDRESS		Develle Structures	
SUBURB		Drawn By: AC	
BEAM MARKING PLAN		Checked By: MN	
TH1 GROUND FLOOR		Approved By:	
Scale:	Project No:	Drawing No:	Size: Rev
1:50	2SMITH	MP02	A2 1

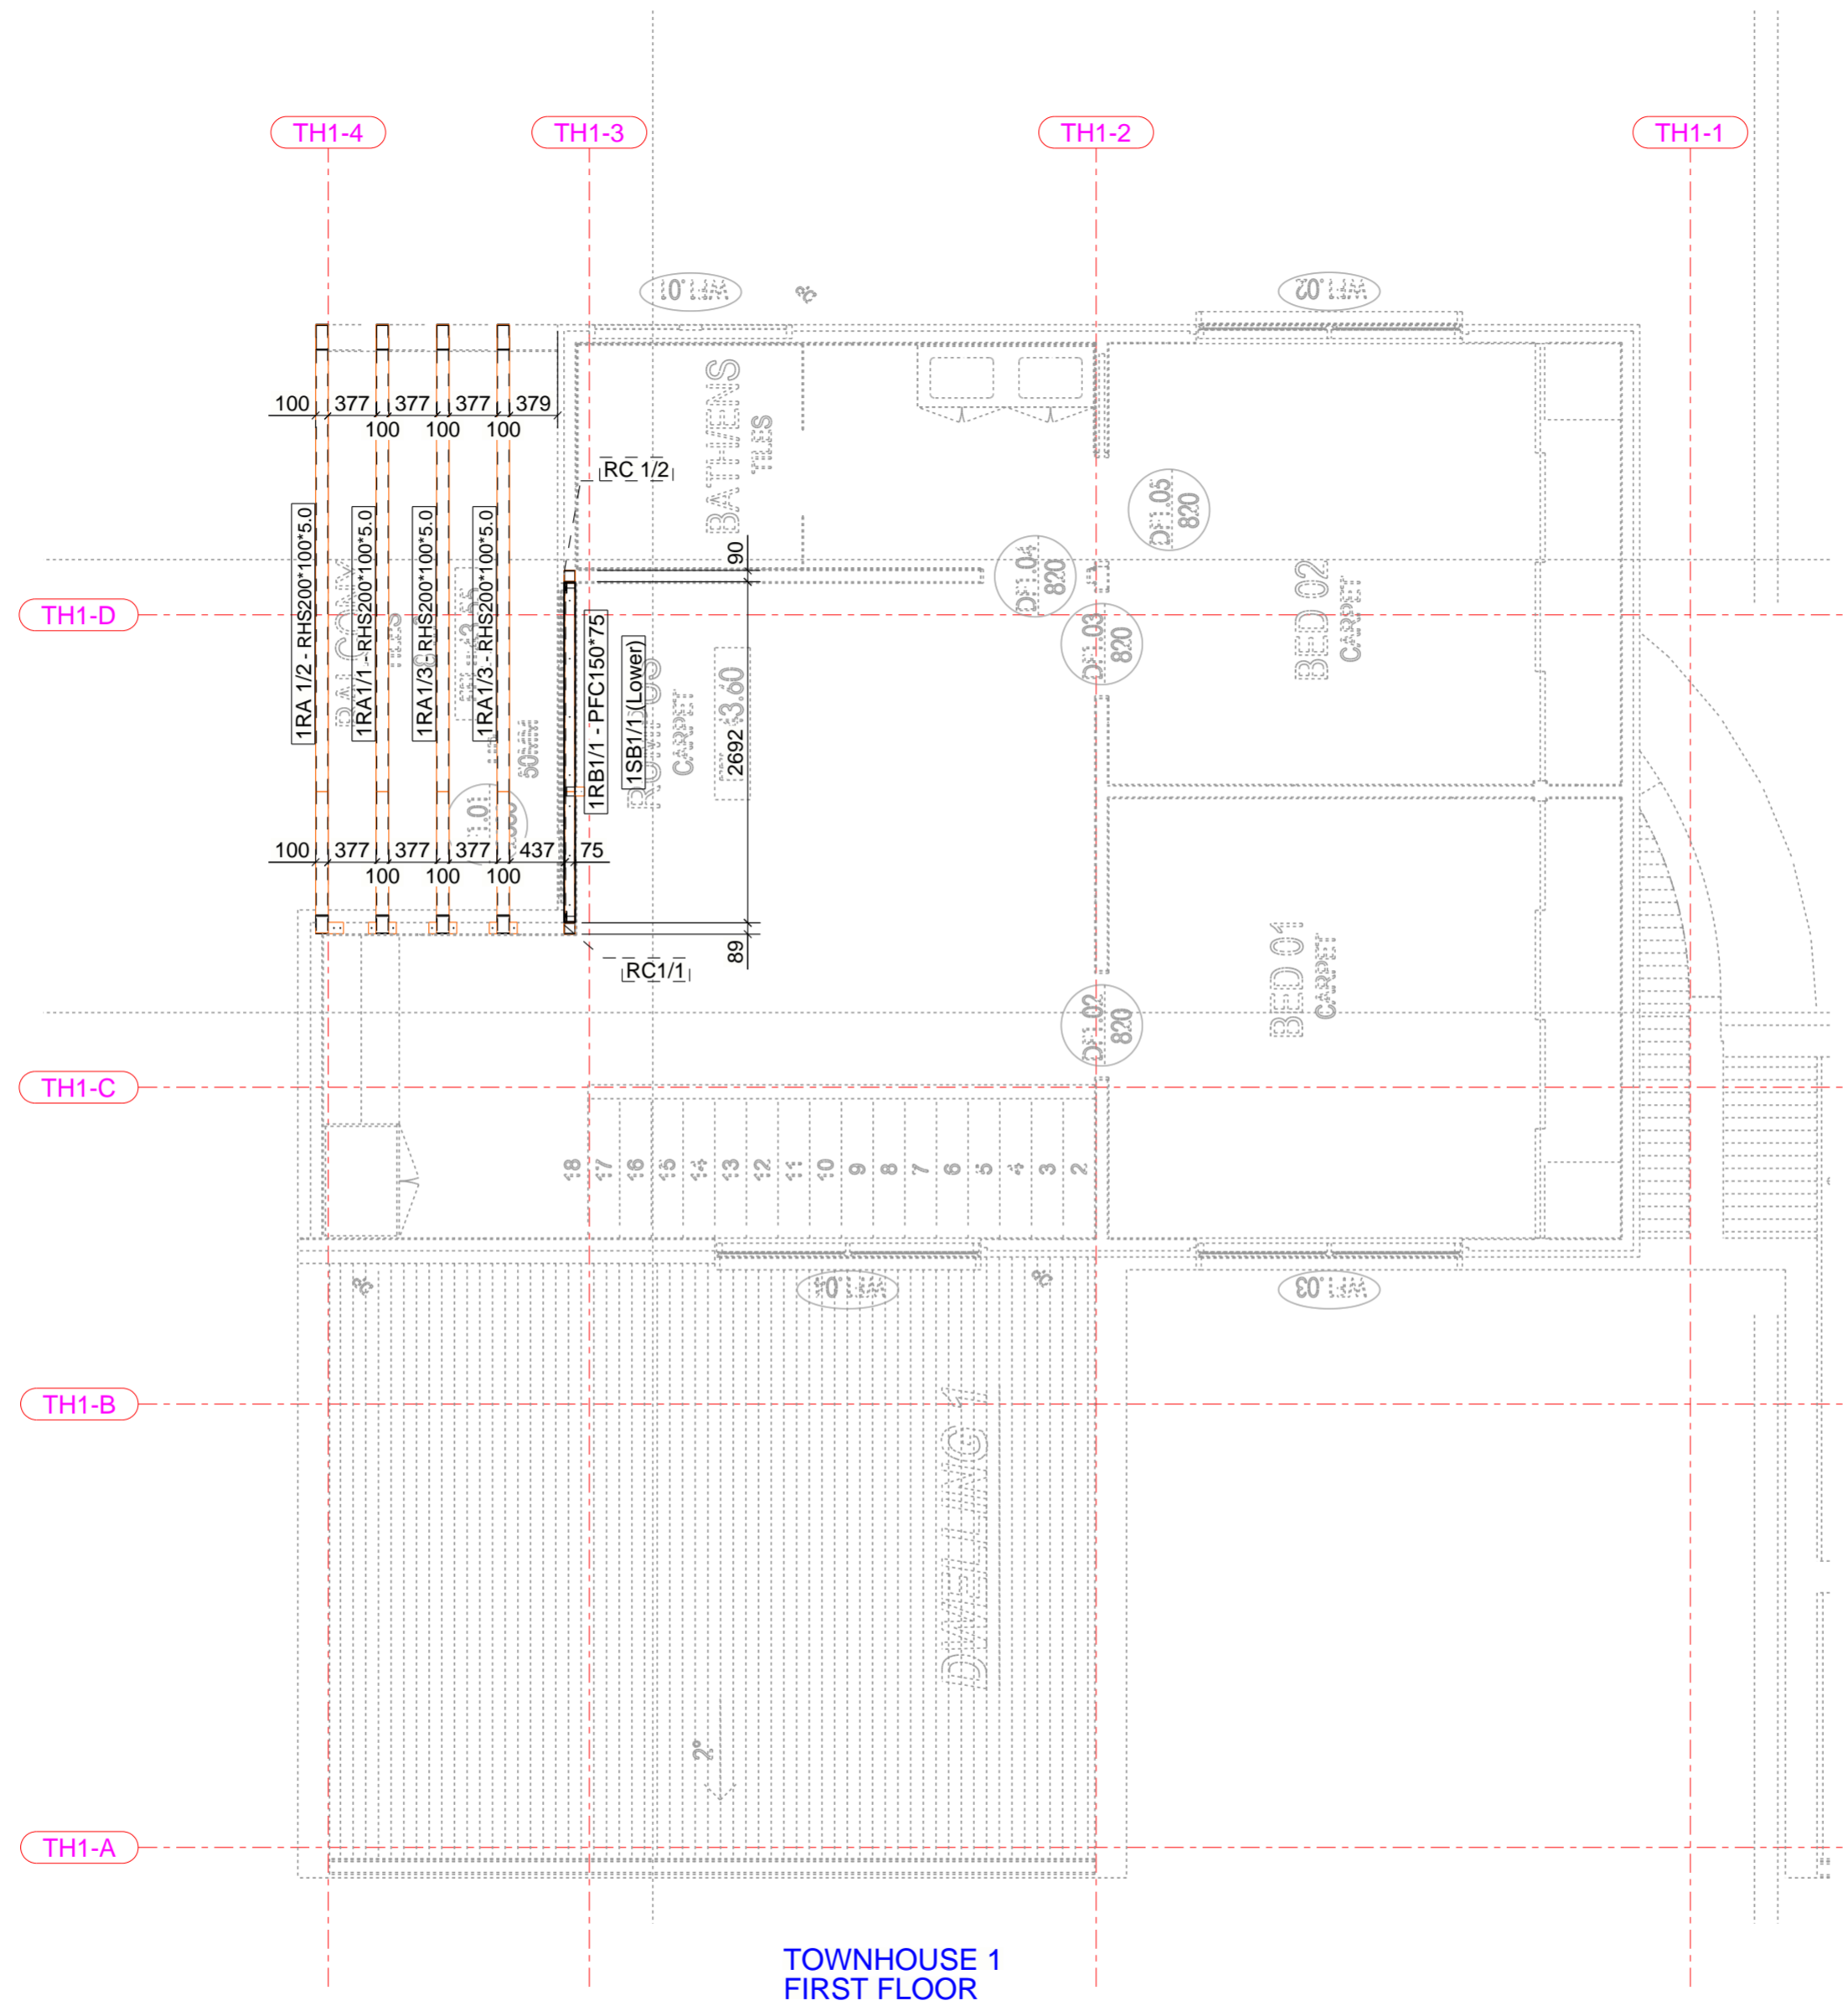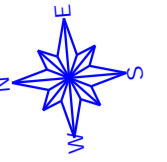

TOWNHOUSE 1
FIRST FLOOR

- Notes:**
1. M16 8.8 Galv bolts for all 18Ø steel to steel connections
 2. M20 8.8 Galv bolts for all 22Ø OR 24Ø steel to steel connections
 3. All site welds to be coated with primer (Cold Gal for external)
 4. All hold down bolts M16 Galvanised chemset , 150mm embed U.N.O
 5. All welds to be 6CFW U.N.O
 6. Lines next to connections indicate cleat side

Rev	By	Date	Description
1	MN	07/03/2023	ISSUE FOR FABRICATION

CUSTOMER NAME
ADDRESS
SUBURB

BEAM MARKING PLAN



TH1 FIRST FLOOR

Scale: 1:50
Project No: 2SMITH

Develle Structures
14/1 Independent way
Ravenhall, VIC, 3023
Contact: Andrew Cimbaljevic
Mobile: 0414 482 613

Drawn By: AC
Checked By: MN
Approved By:



Drawing No: MP03
Size: A2
Rev: 1

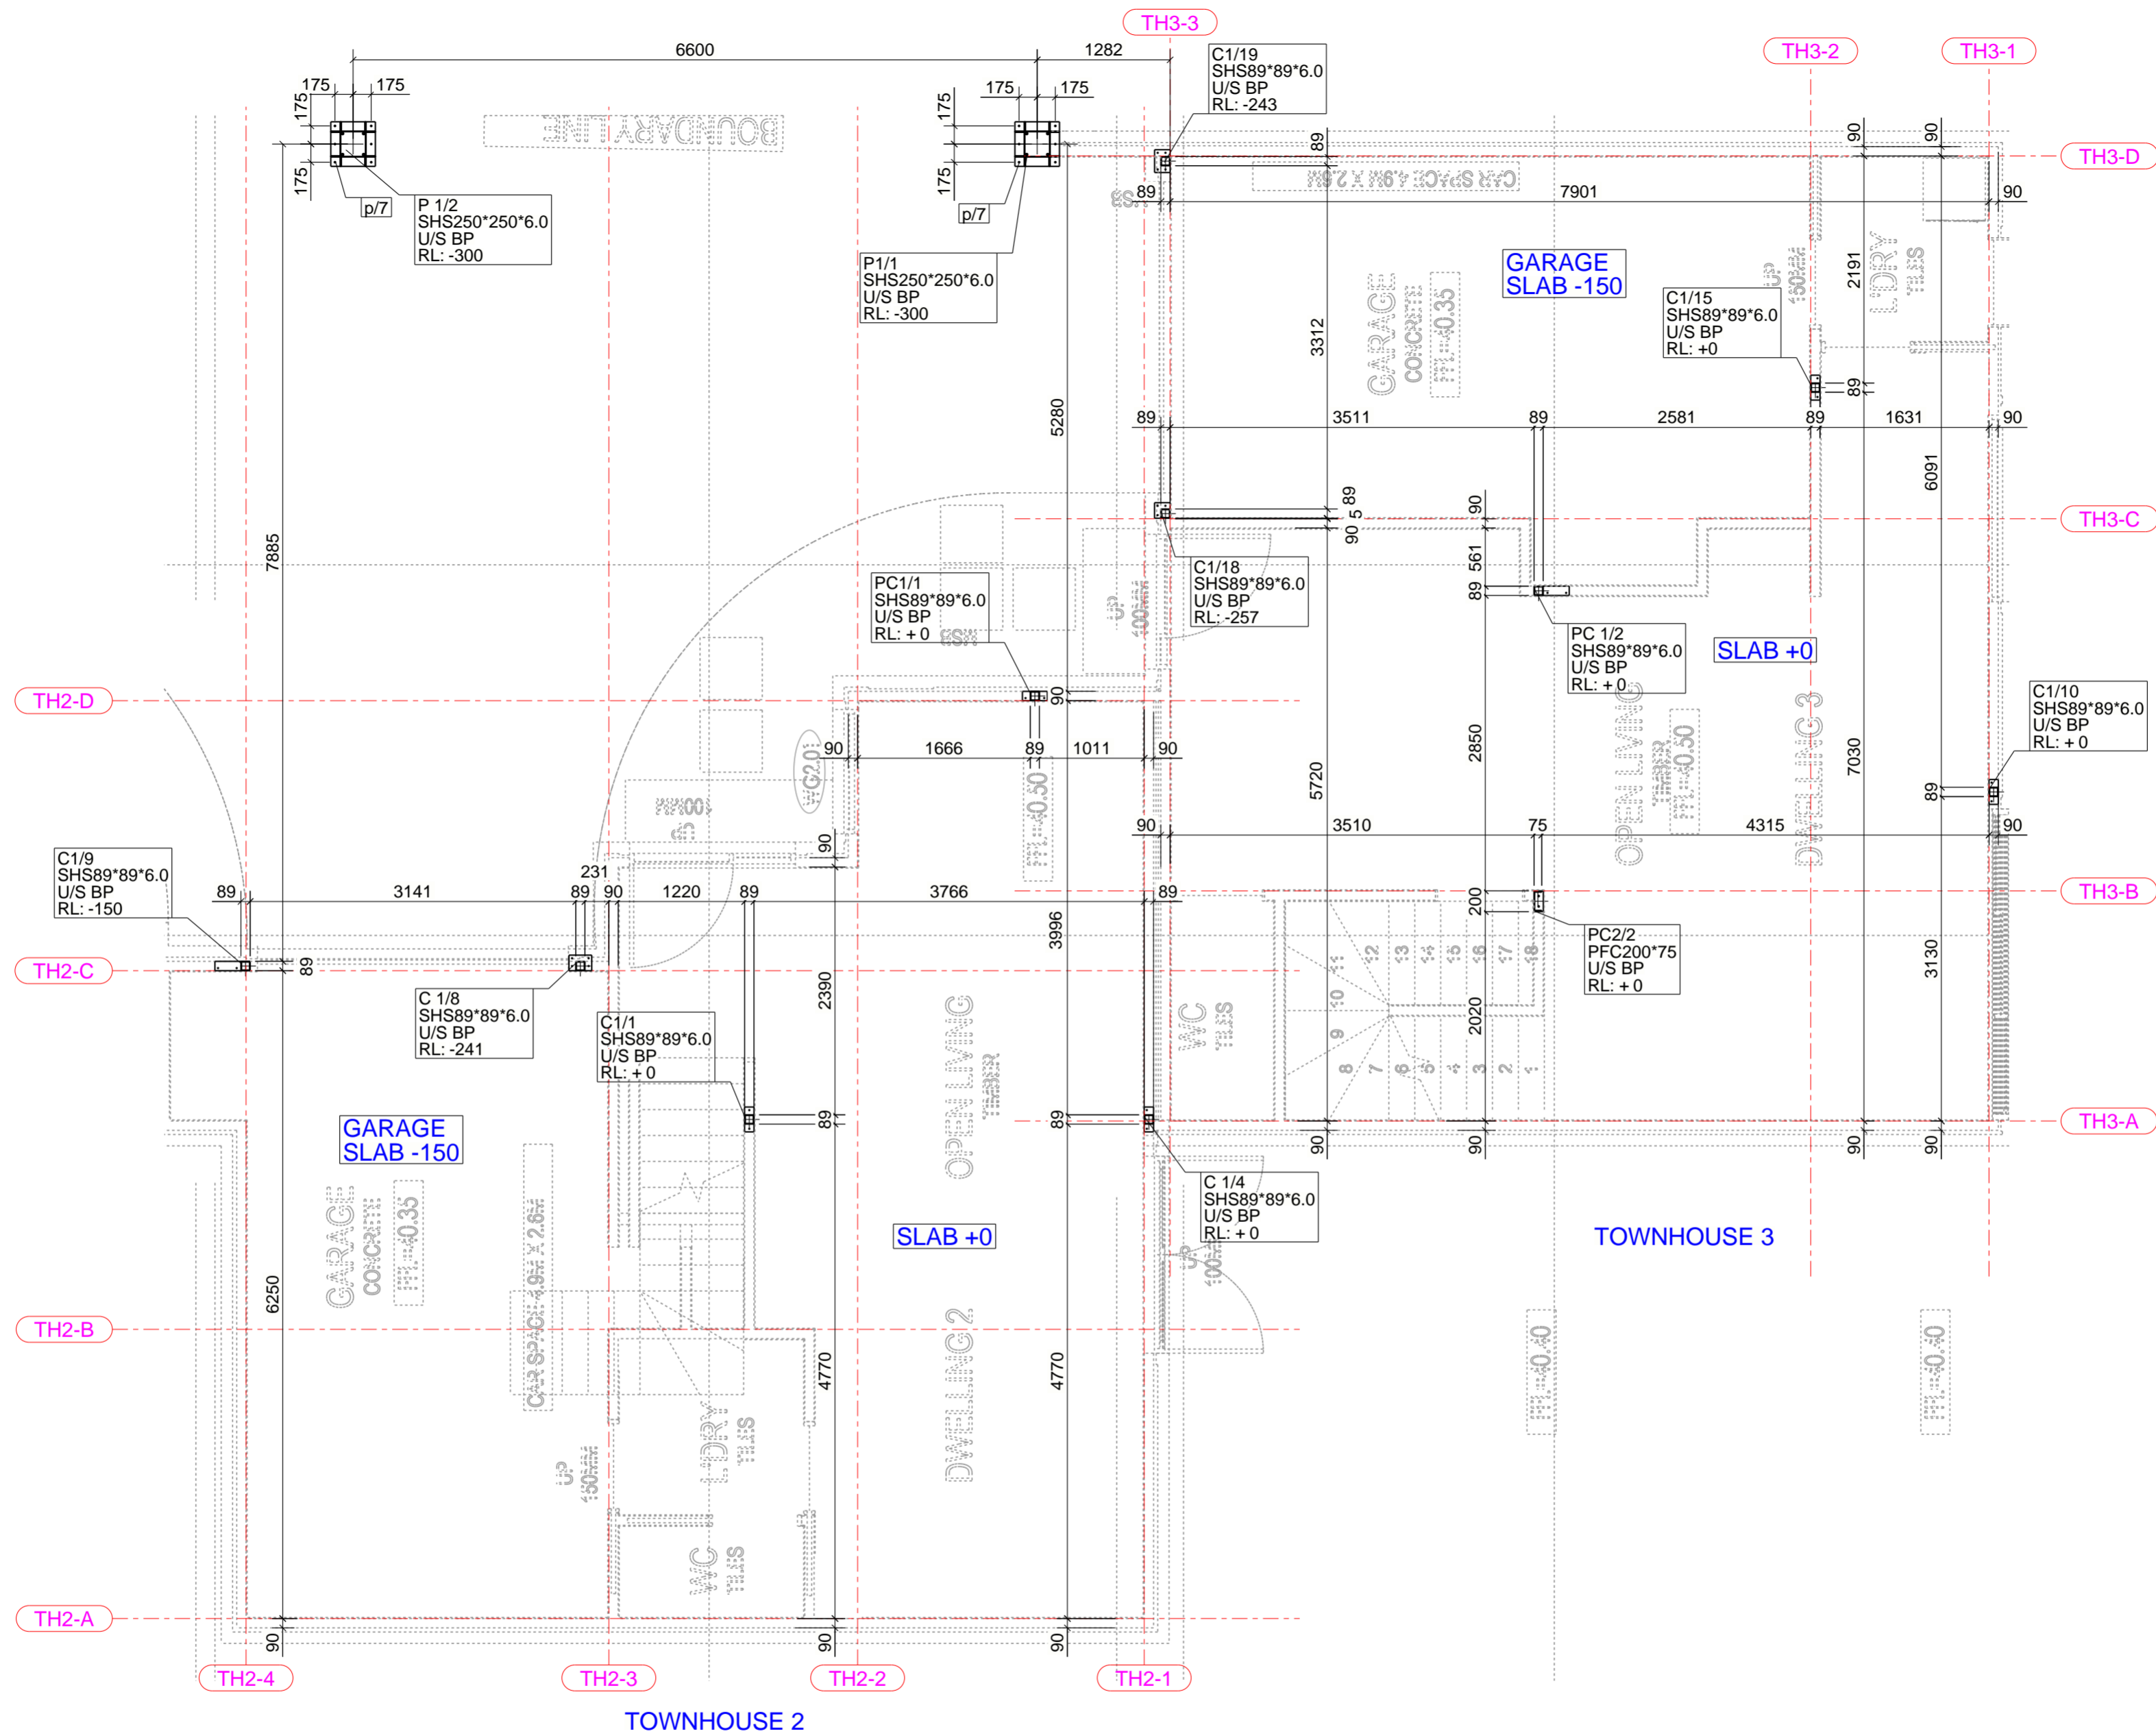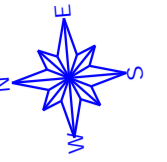

- Notes:**
1. M16 8.8 Galv bolts for all 18Ø steel to steel connections
 2. M20 8.8 Galv bolts for all 22Ø OR 24Ø steel to steel connections
 3. All site welds to be coated with primer (Cold Gal for external)
 4. All hold down bolts M16 Galvanised chemset , 150mm embed U.N.O
 5. All welds to be 6CFW U.N.O
 6. Lines next to connections indicate cleat side

Rev	By	Date	Description
3	AC	20/04/2023	EXTEND AND CHANGE BASE PLATES
2	AC	19/04/2023	BASE PLATE PARTS ADDED
1	MN	07/03/2023	ISSUE FOR FABRICATION

CUSTOMER NAME		Develle Structures	
ADDRESS		14/1 Independent way	
SUBURB		Ravenhall, VIC, 3023	
COLUMN MARKING PLAN		Contact: Andrew Cimbaljevic	
TH2 & TH3		Mobile: 0414 482 613	
Scale:	Project No:	Drawn By:	Rev
1:50	2SMITH	AC	3
		Checked By:	Size:
		MN	A2
		Approved By:	MP04

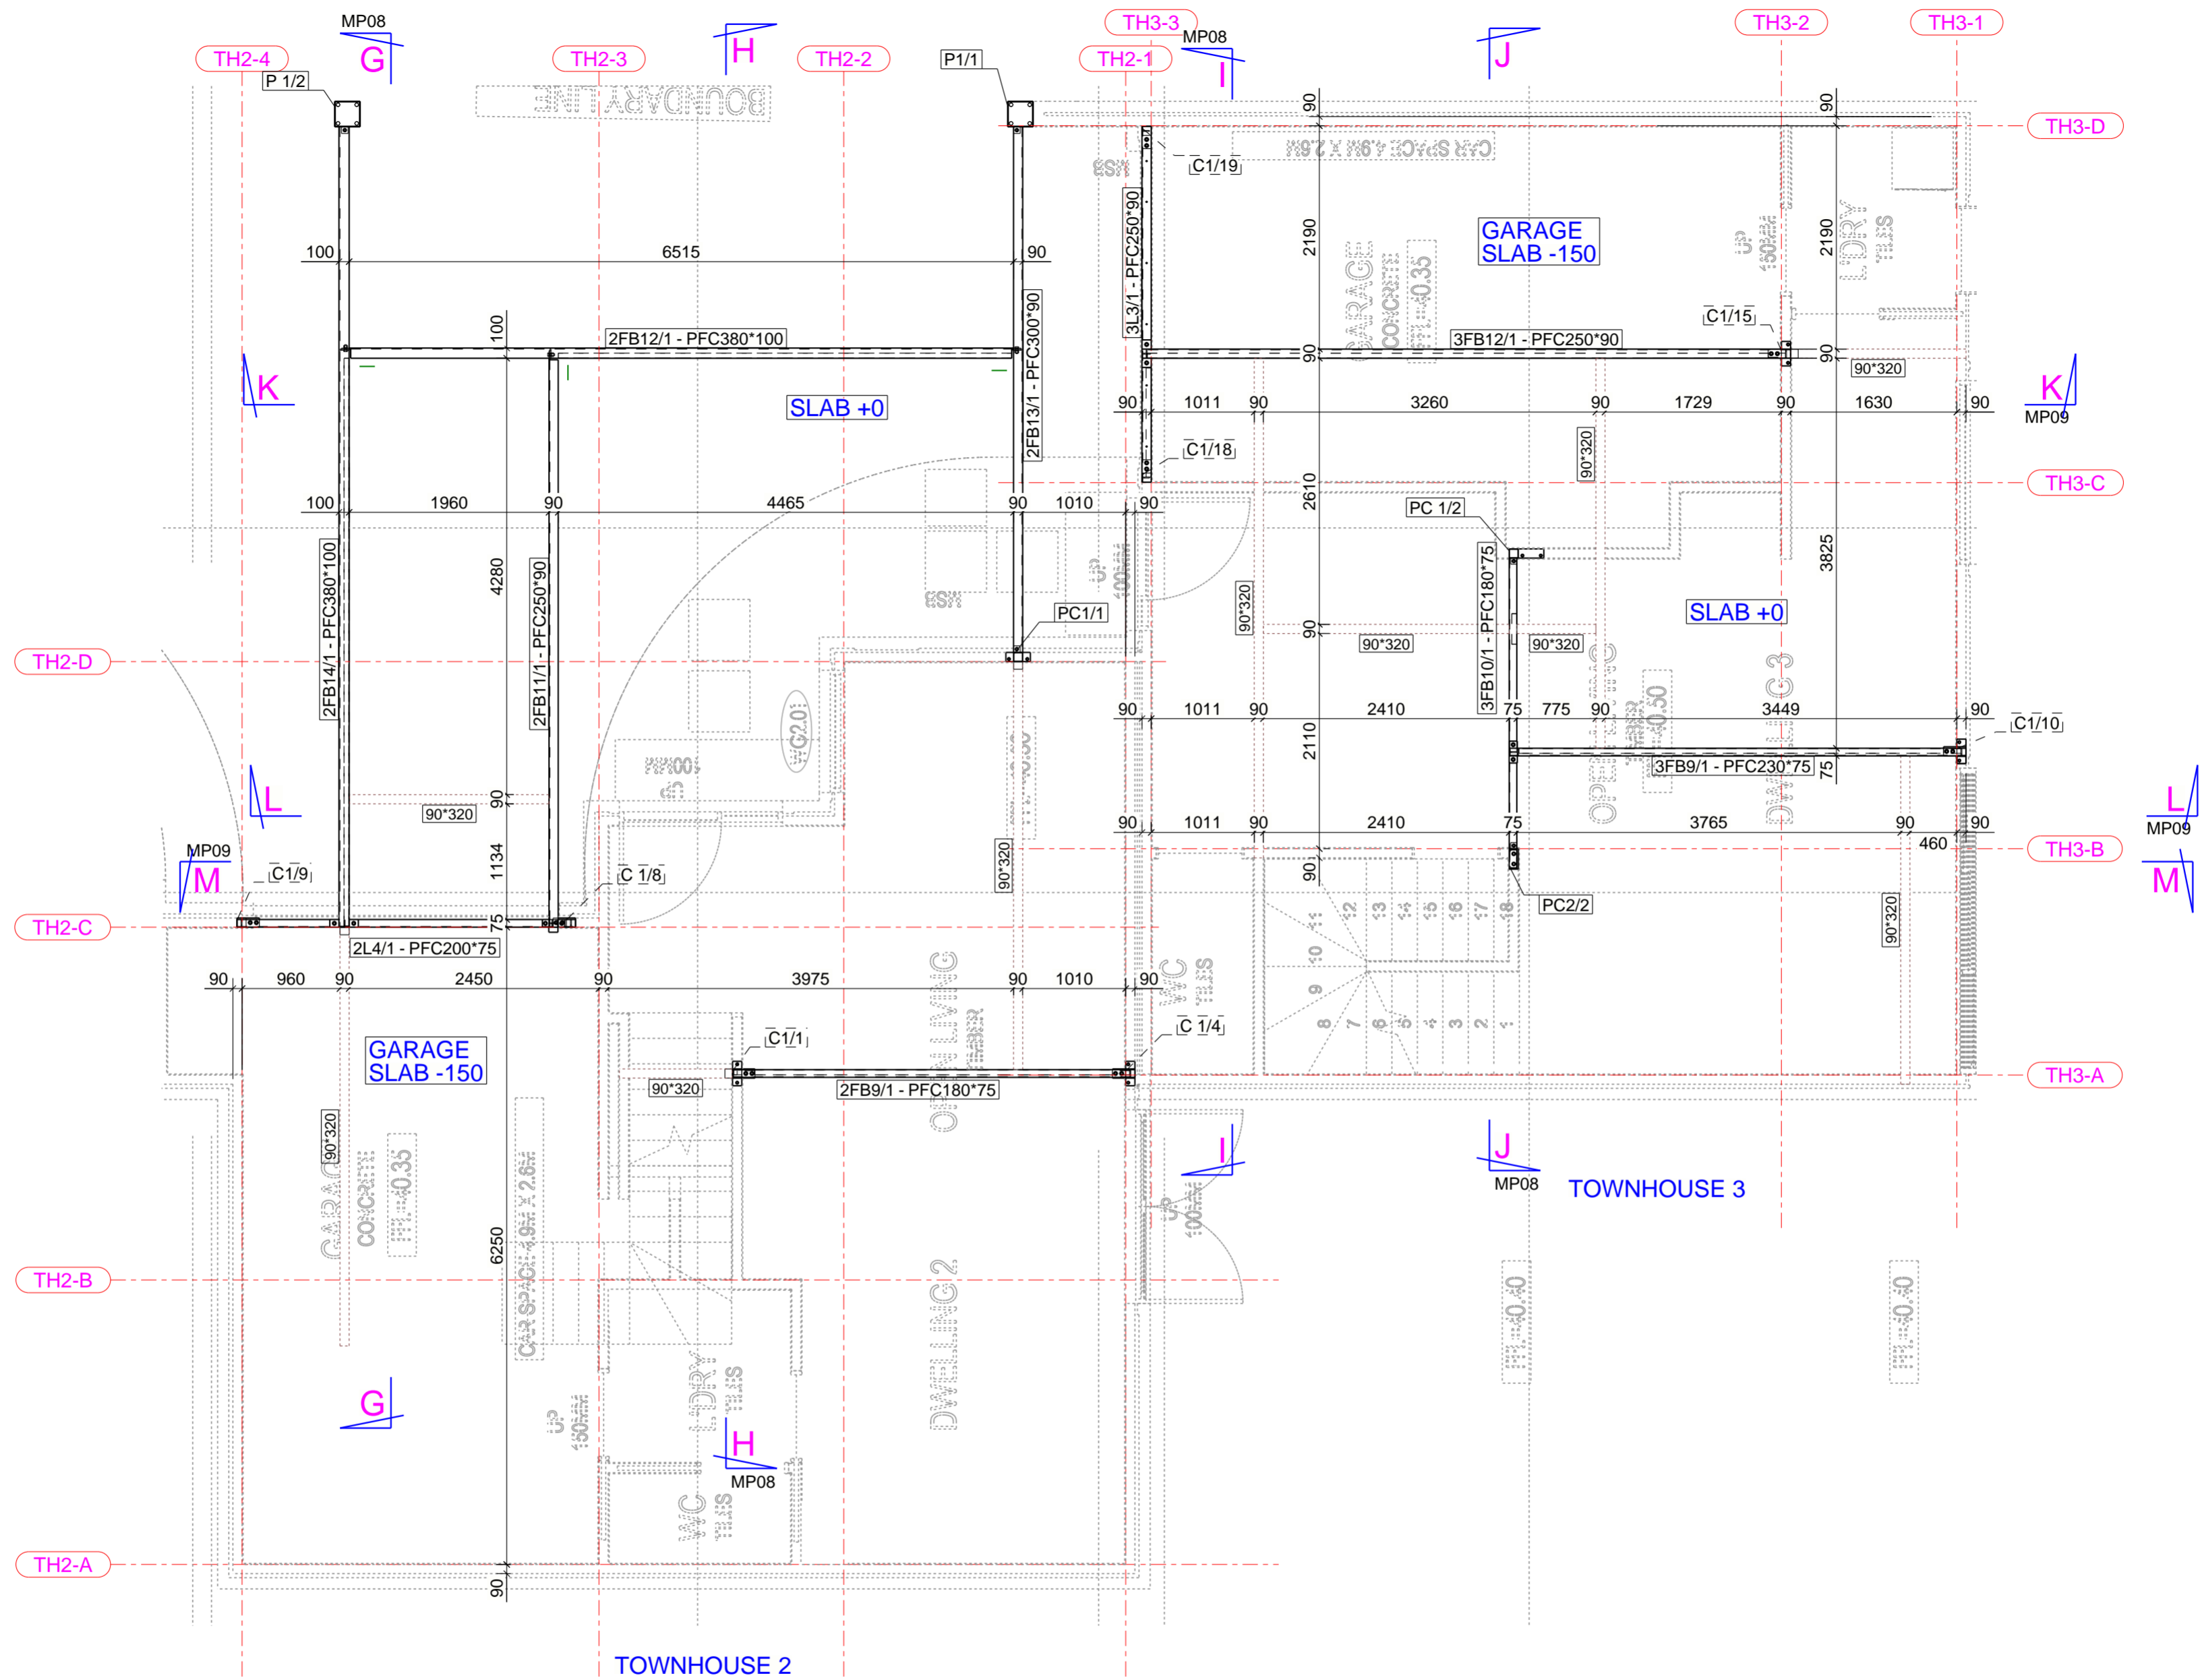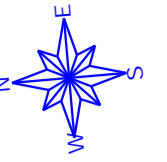

- Notes:**
1. M16 8.8 Galv bolts for all 18Ø steel to steel connections
 2. M20 8.8 Galv bolts for all 22Ø OR 24Ø steel to steel connections
 3. All site welds to be coated with primer (Cold Gal for external)
 4. All hold down bolts M16 Galvanised chemset , 150mm embed U.N.O
 5. All welds to be 6CFW U.N.O
 6. Lines next to connections indicate cleat side

Rev	By	Date	Description
1	MN	07/03/2023	ISSUE FOR FABRICATION

CUSTOMER NAME
ADDRESS
SUBURB





BEAM MARKING PLAN
 TH2 & TH3

Scale: 1:50
 Project No: 2SMITH

Develle Structures
 14/1 Independent way
 Ravenhall, VIC, 3023
 Contact: Andrew Cimbaljevic
 Mobile: 0414 482 613


Drawn By: AC
 Checked By: MN
 Approved By:



Drawing No: MP05
 Size: A2
 Rev: 1

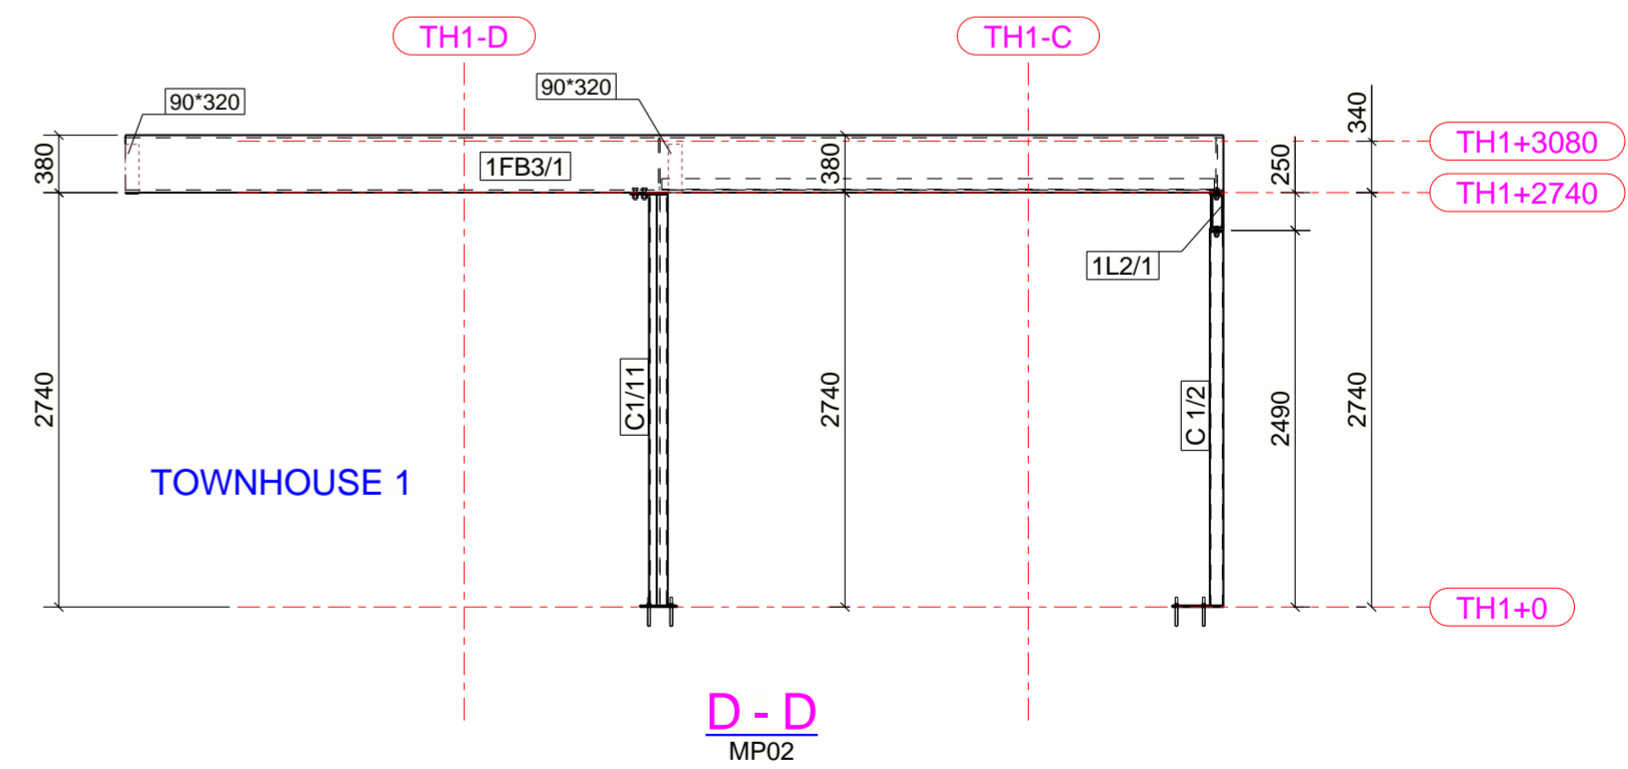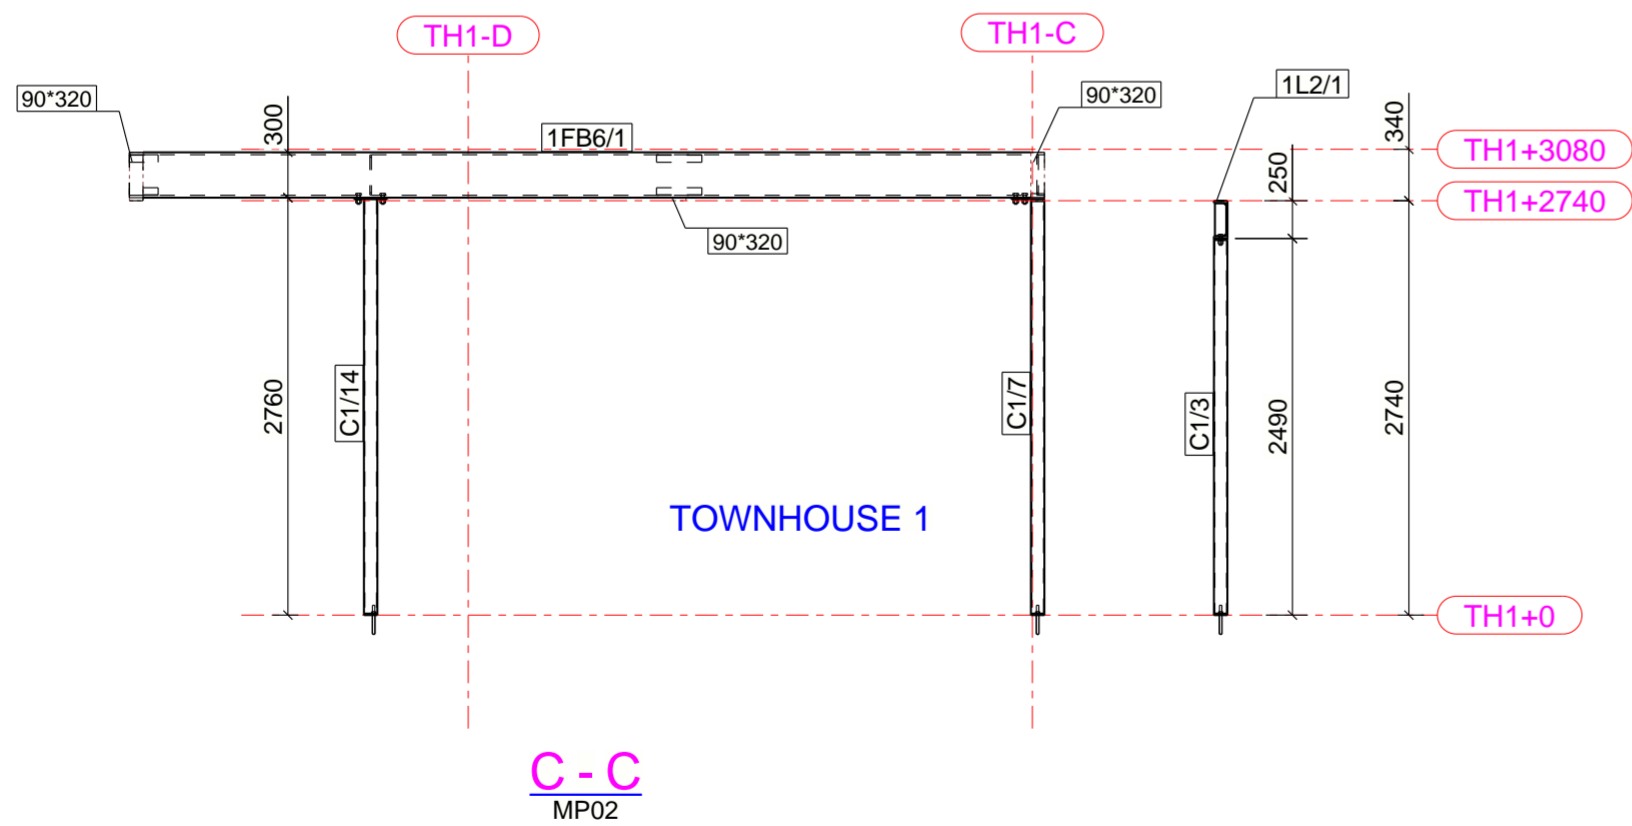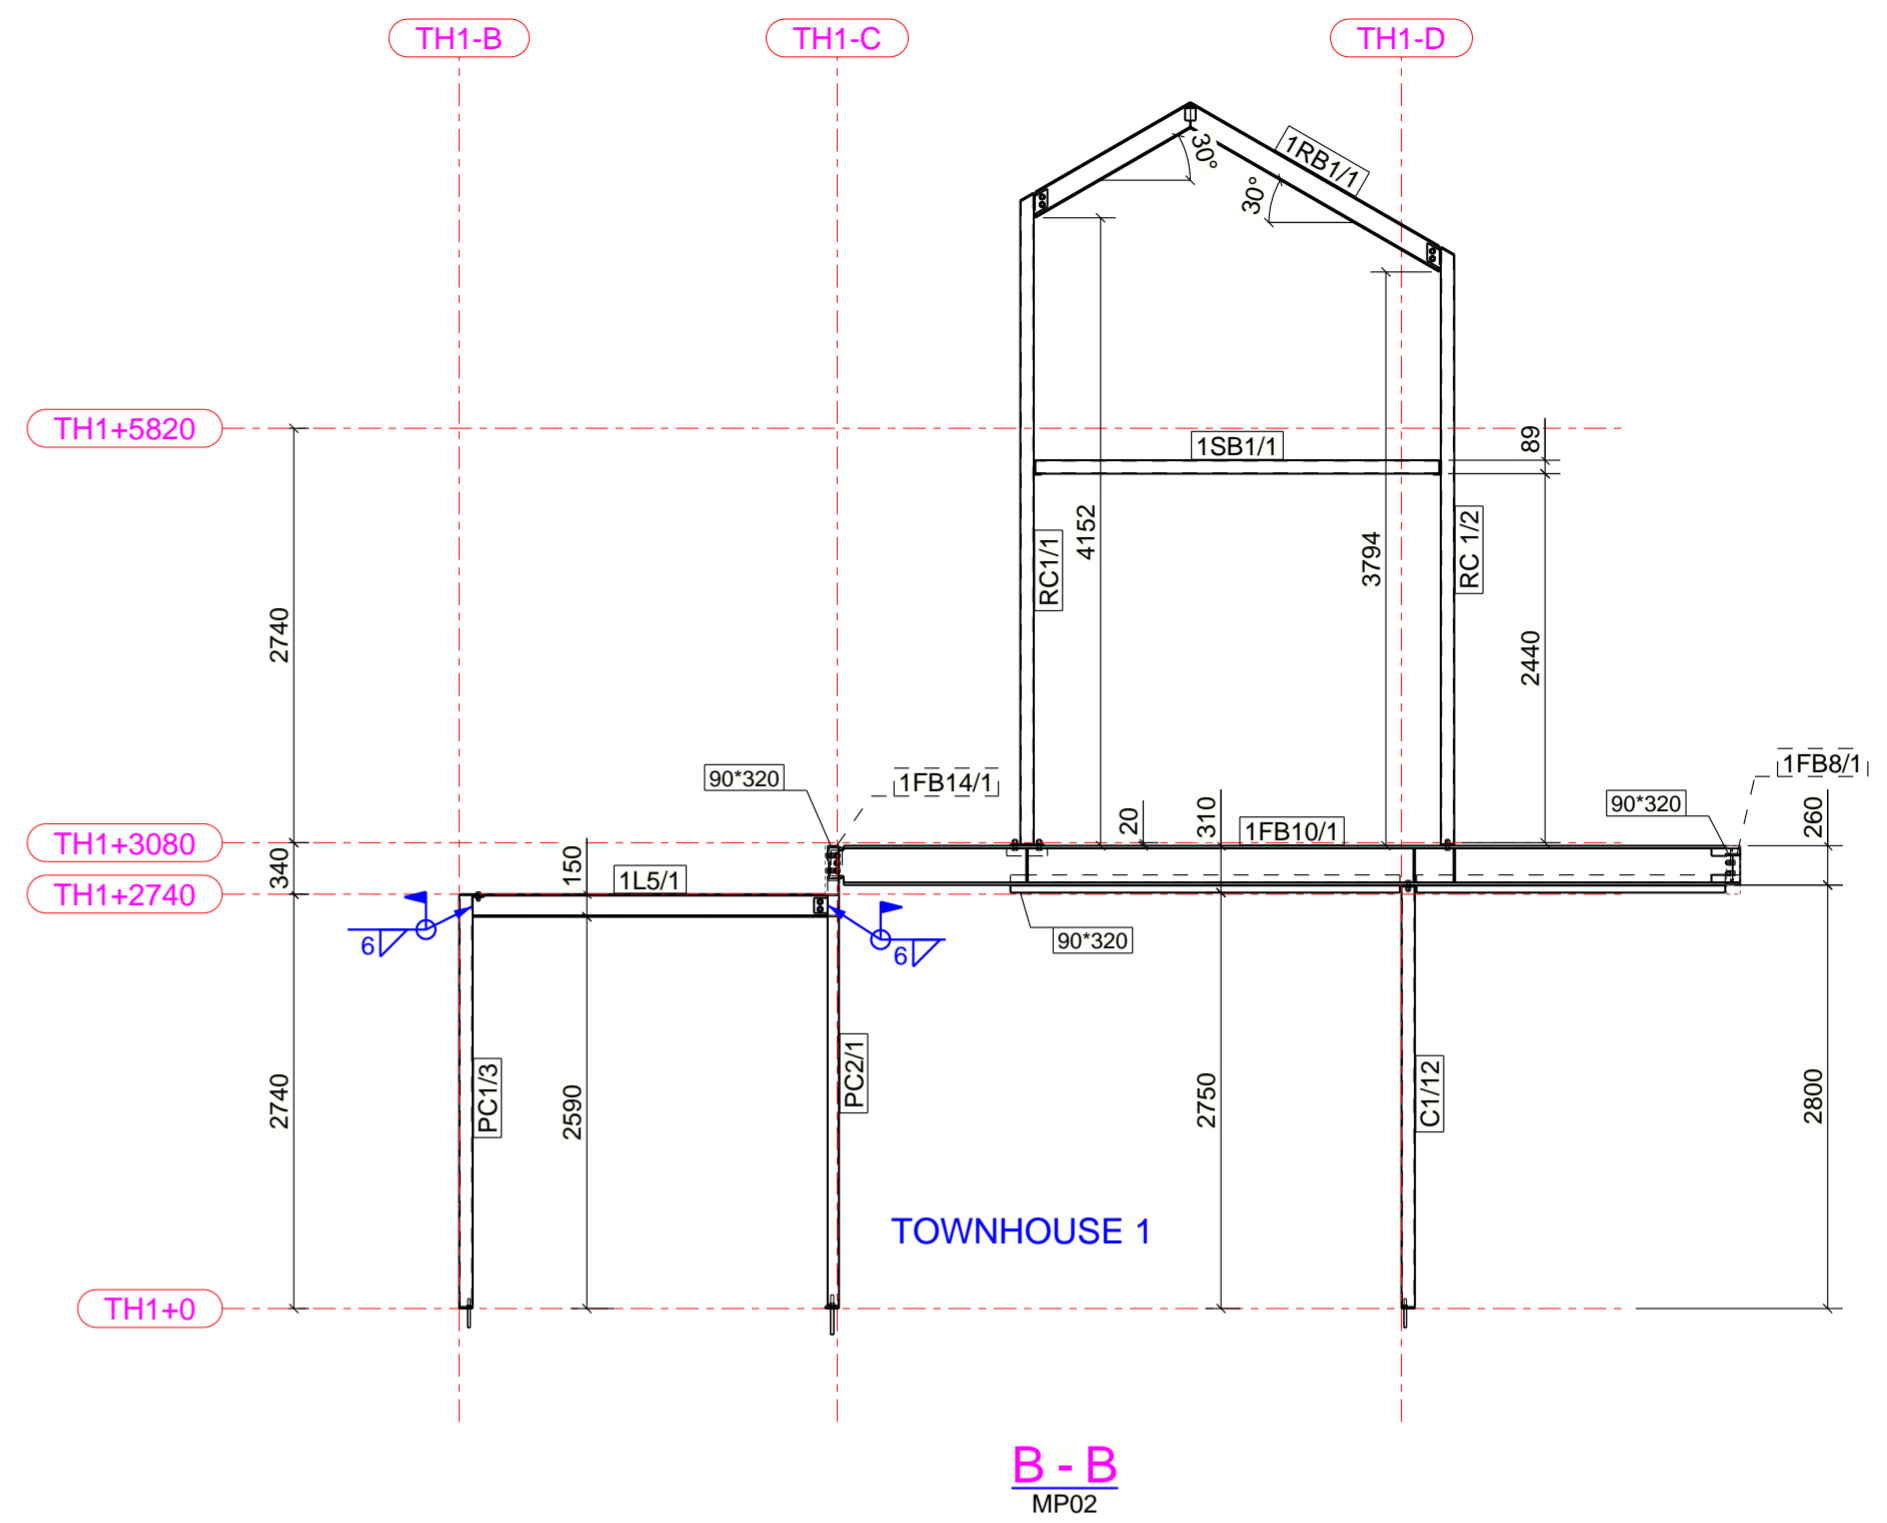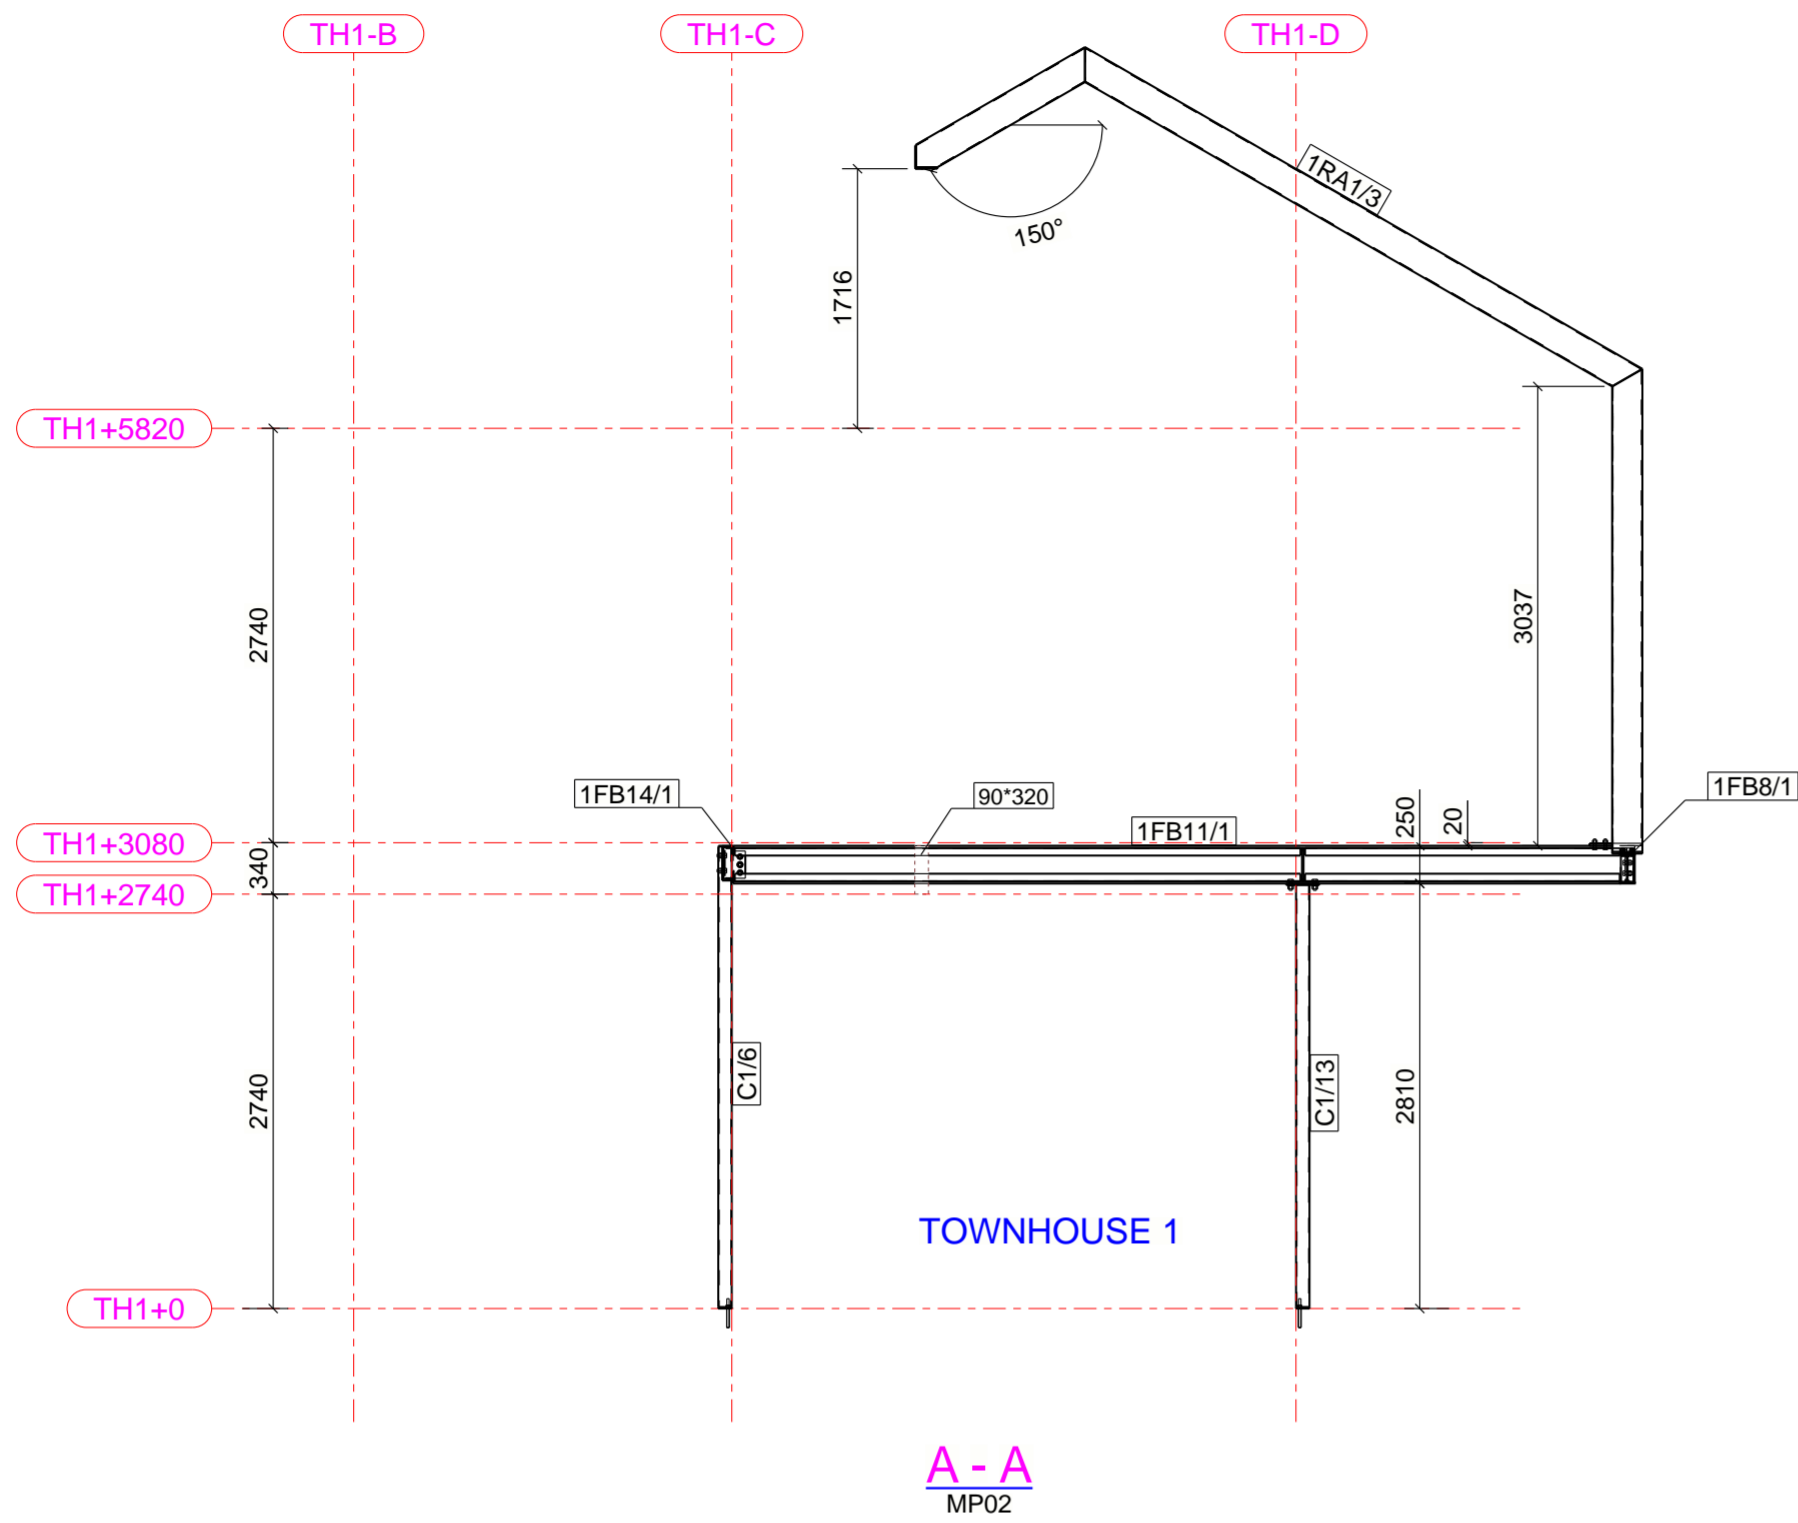

- Notes:**
1. M16 8.8 Galv bolts for all 18Ø steel to steel connections
 2. M20 8.8 Galv bolts for all 22Ø OR 24Ø steel to steel connections
 3. All site welds to be coated with primer (Cold Gal for external)
 4. All hold down bolts M16 Galvanised chemset , 150mm embed U.N.O
 5. All welds to be 6CFW U.N.O
 6. Lines next to connections indicate cleat side

Rev	By	Date	Description
1	MN	07/03/2023	ISSUE FOR FABRICATION





CUSTOMER NAME		Develle Structures 14/1 Independent way Ravenhall, VIC, 3023 Contact: Andrew Cimbaljevic Mobile: 0414 482 613		
ADDRESS				
SUBURB				
SECTIONS		Drawn By: AC Checked By: MN Approved By:	Drawing No: MP06 Project No: 2SMITH Scale: 1:50	Size: A2 Rev: 1

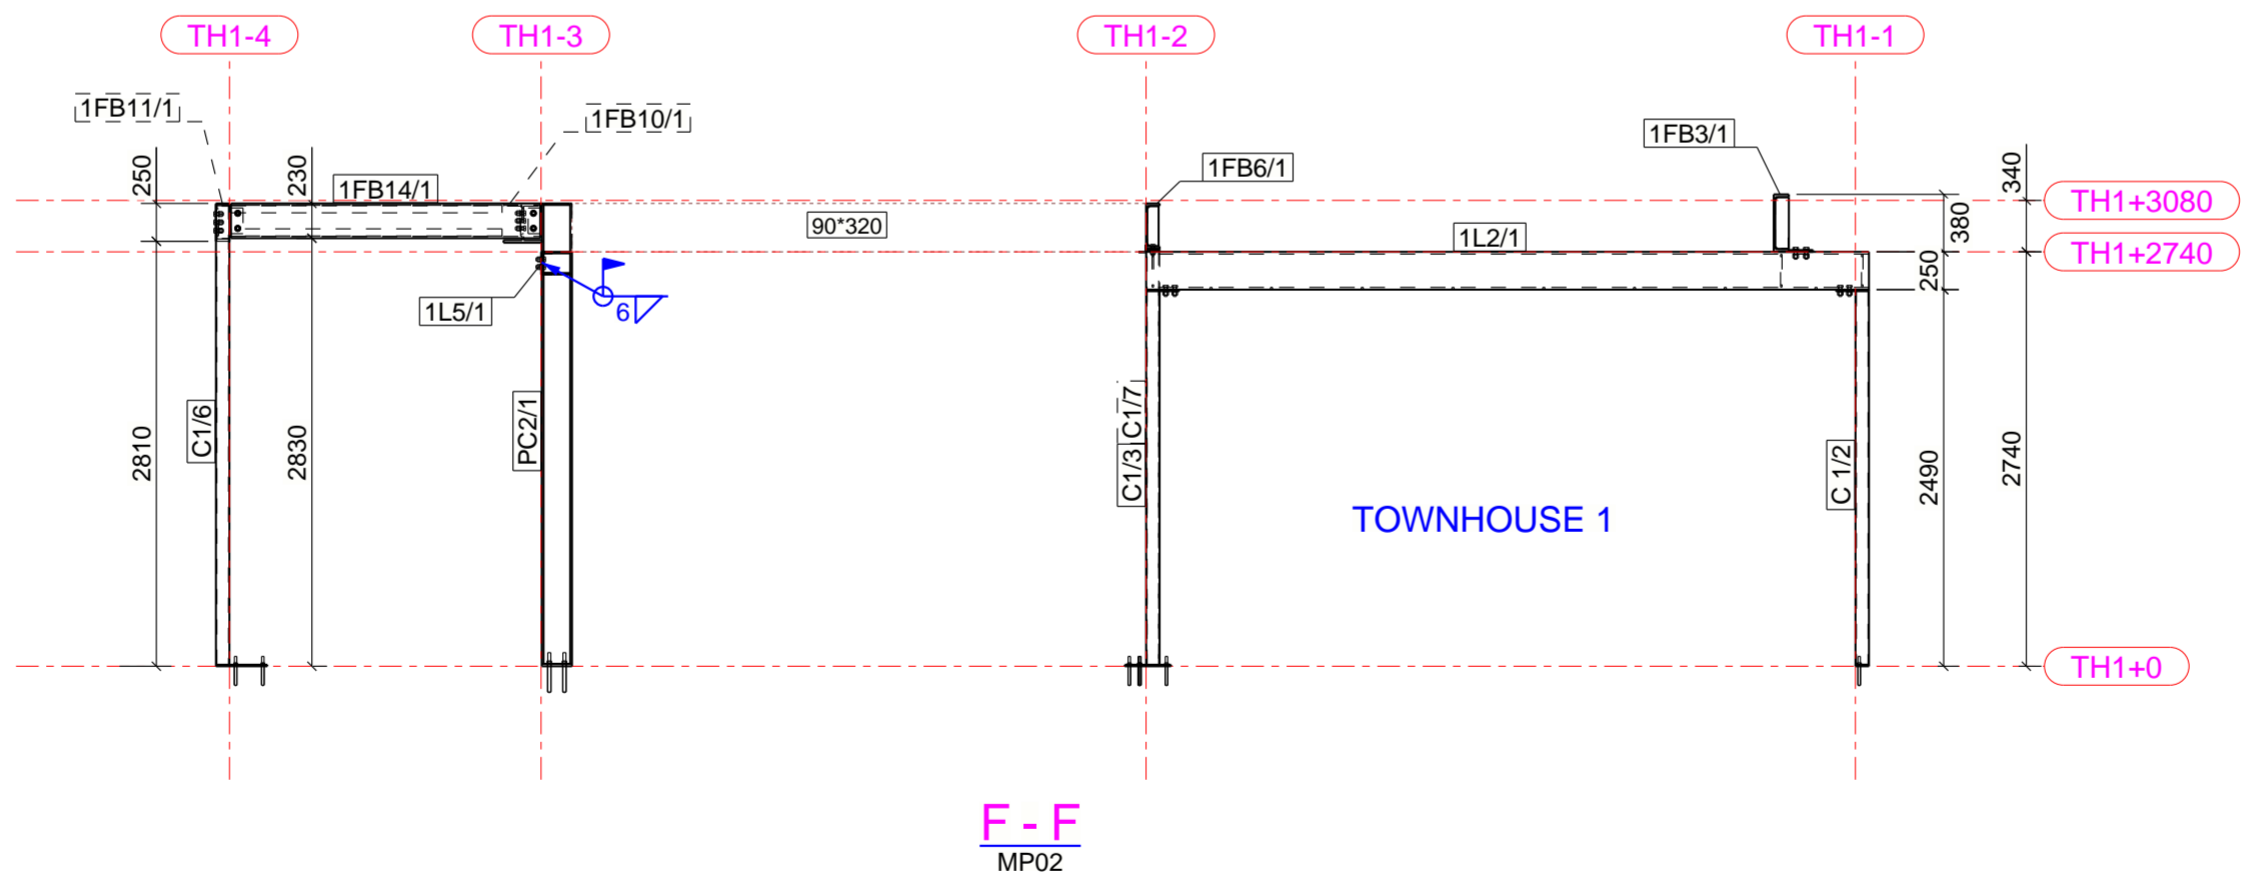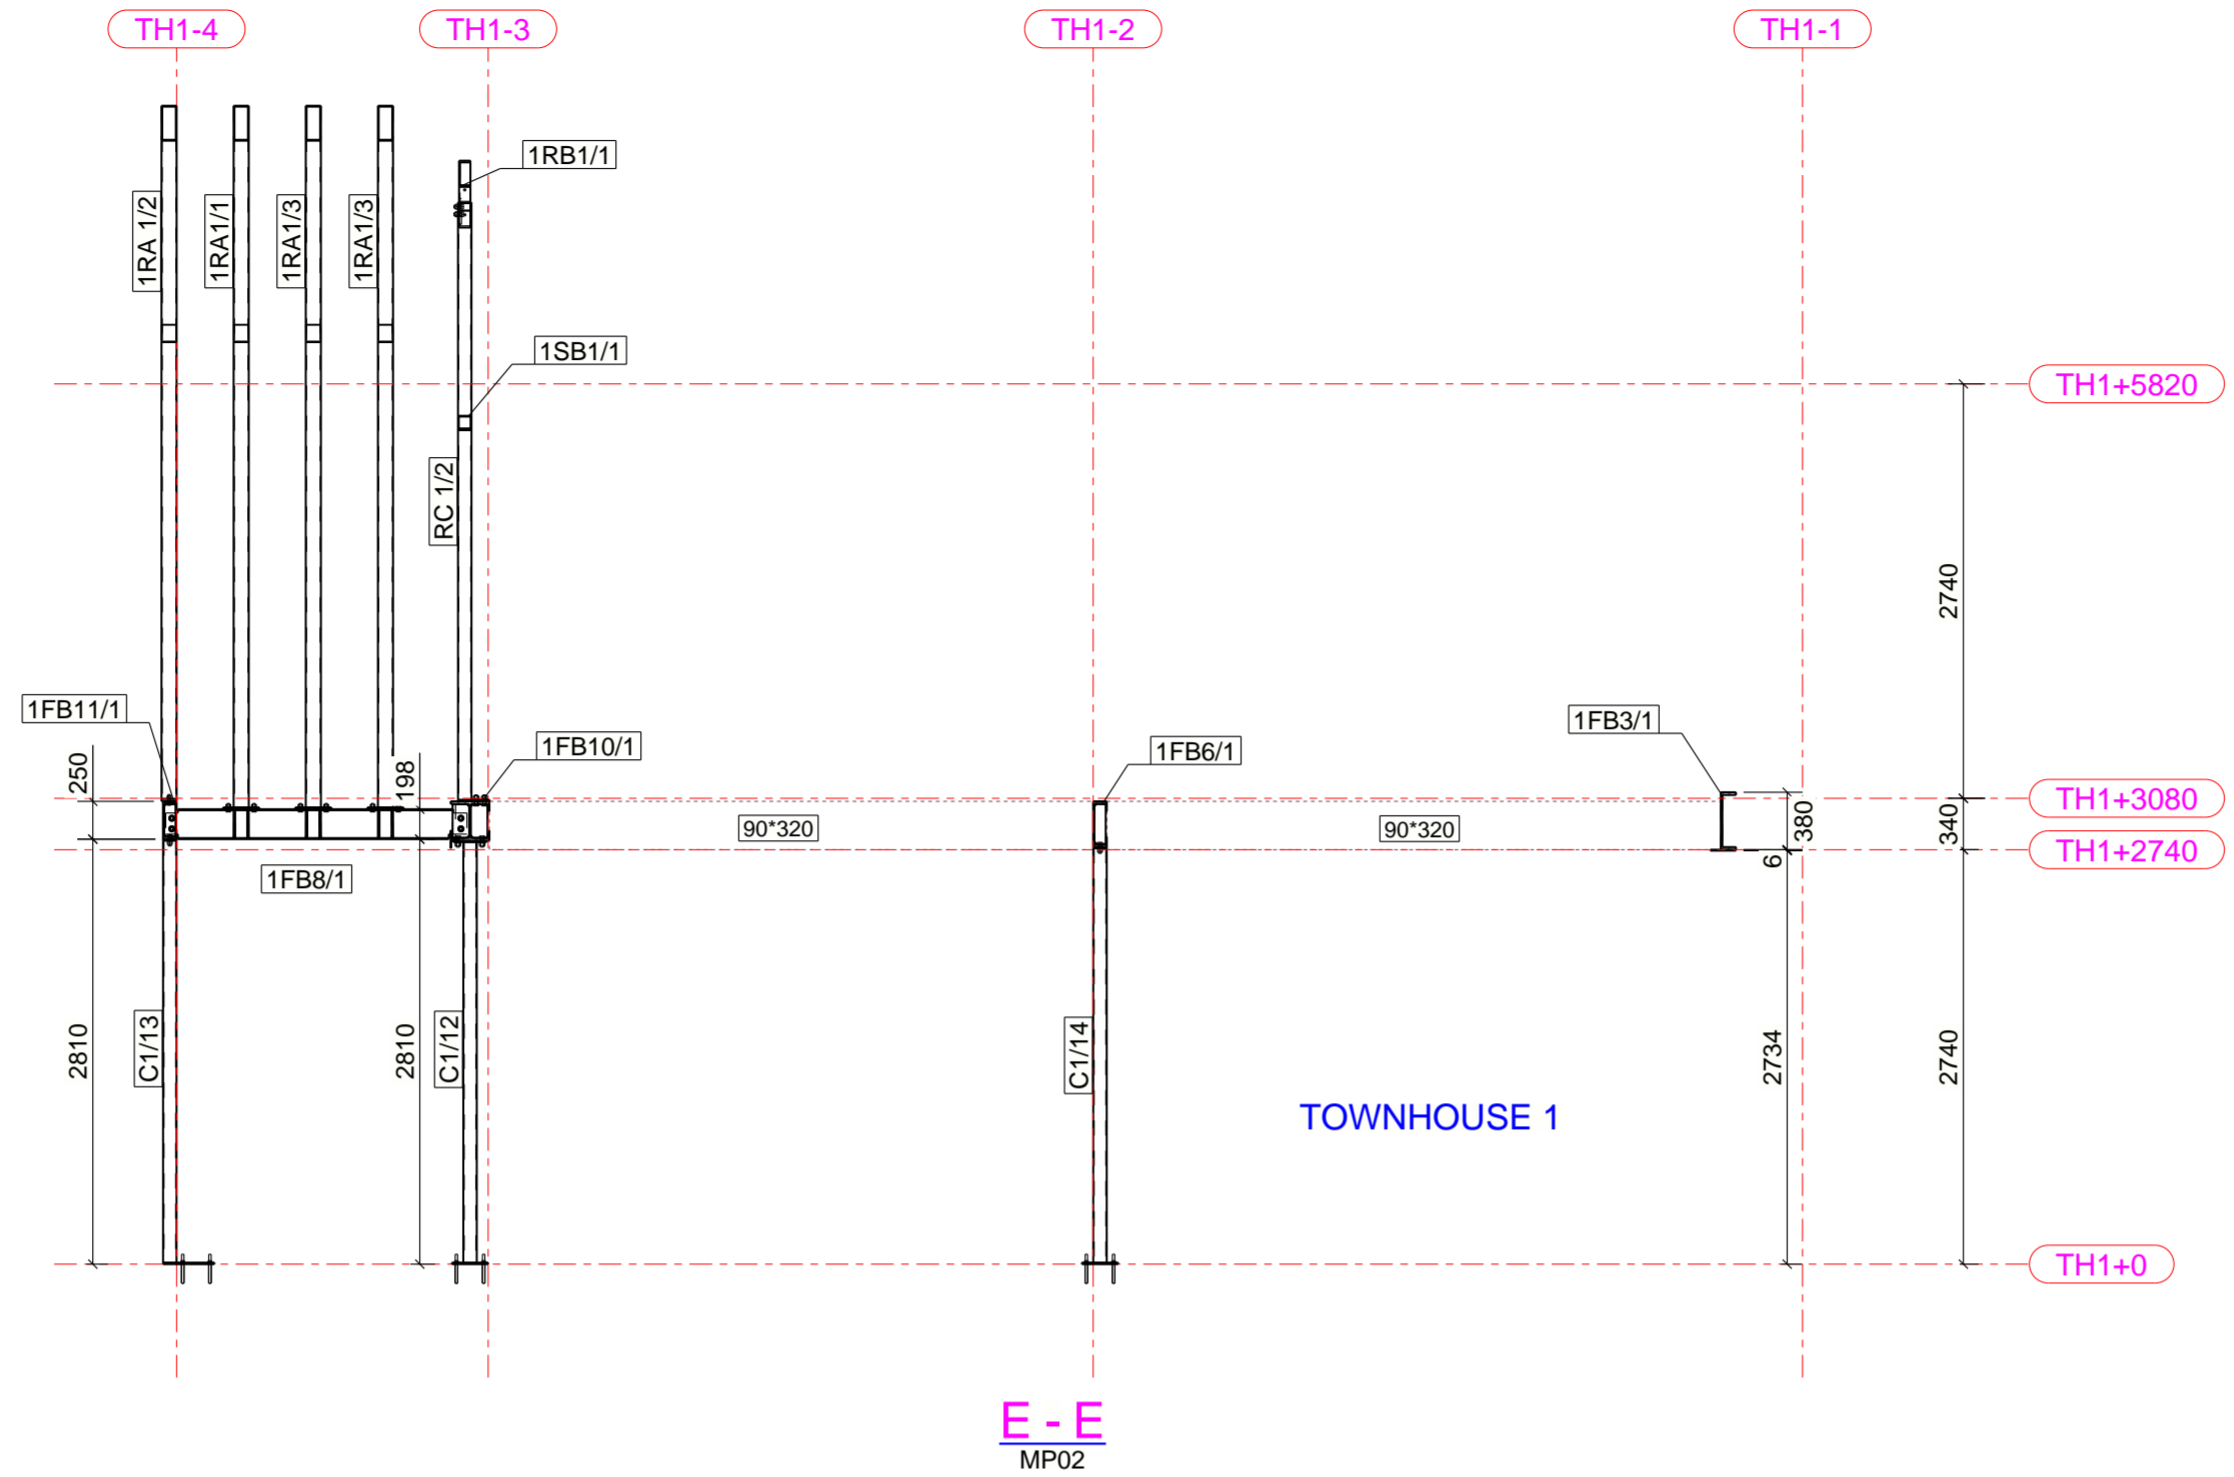

- Notes:**
1. M16 8.8 Galv bolts for all 18Ø steel to steel connections
 2. M20 8.8 Galv bolts for all 22Ø OR 24Ø steel to steel connections
 3. All site welds to be coated with primer (Cold Gal for external)
 4. All hold down bolts M16 Galvanised chemset , 150mm embed U.N.O
 5. All welds to be 6CFW U.N.O
 6. Lines next to connections indicate cleat side


Rev	By	Date	Description
1	MN	07/03/2023	ISSUE FOR FABRICATION




CUSTOMER NAME		Develle Structures 14/1 Independent way Ravenhall, VIC, 3023 Contact: Andrew Cimbaljevic Mobile: 0414 482 613	
ADDRESS		Develle Structures	
SUBURB		Drawn By: AC	
SECTIONS		Checked By: MN	
Scale: 1:50		Approved By:	
Project No: 2SMITH		Drawing No: MP07	
		Size: A2	
		Rev: 1	

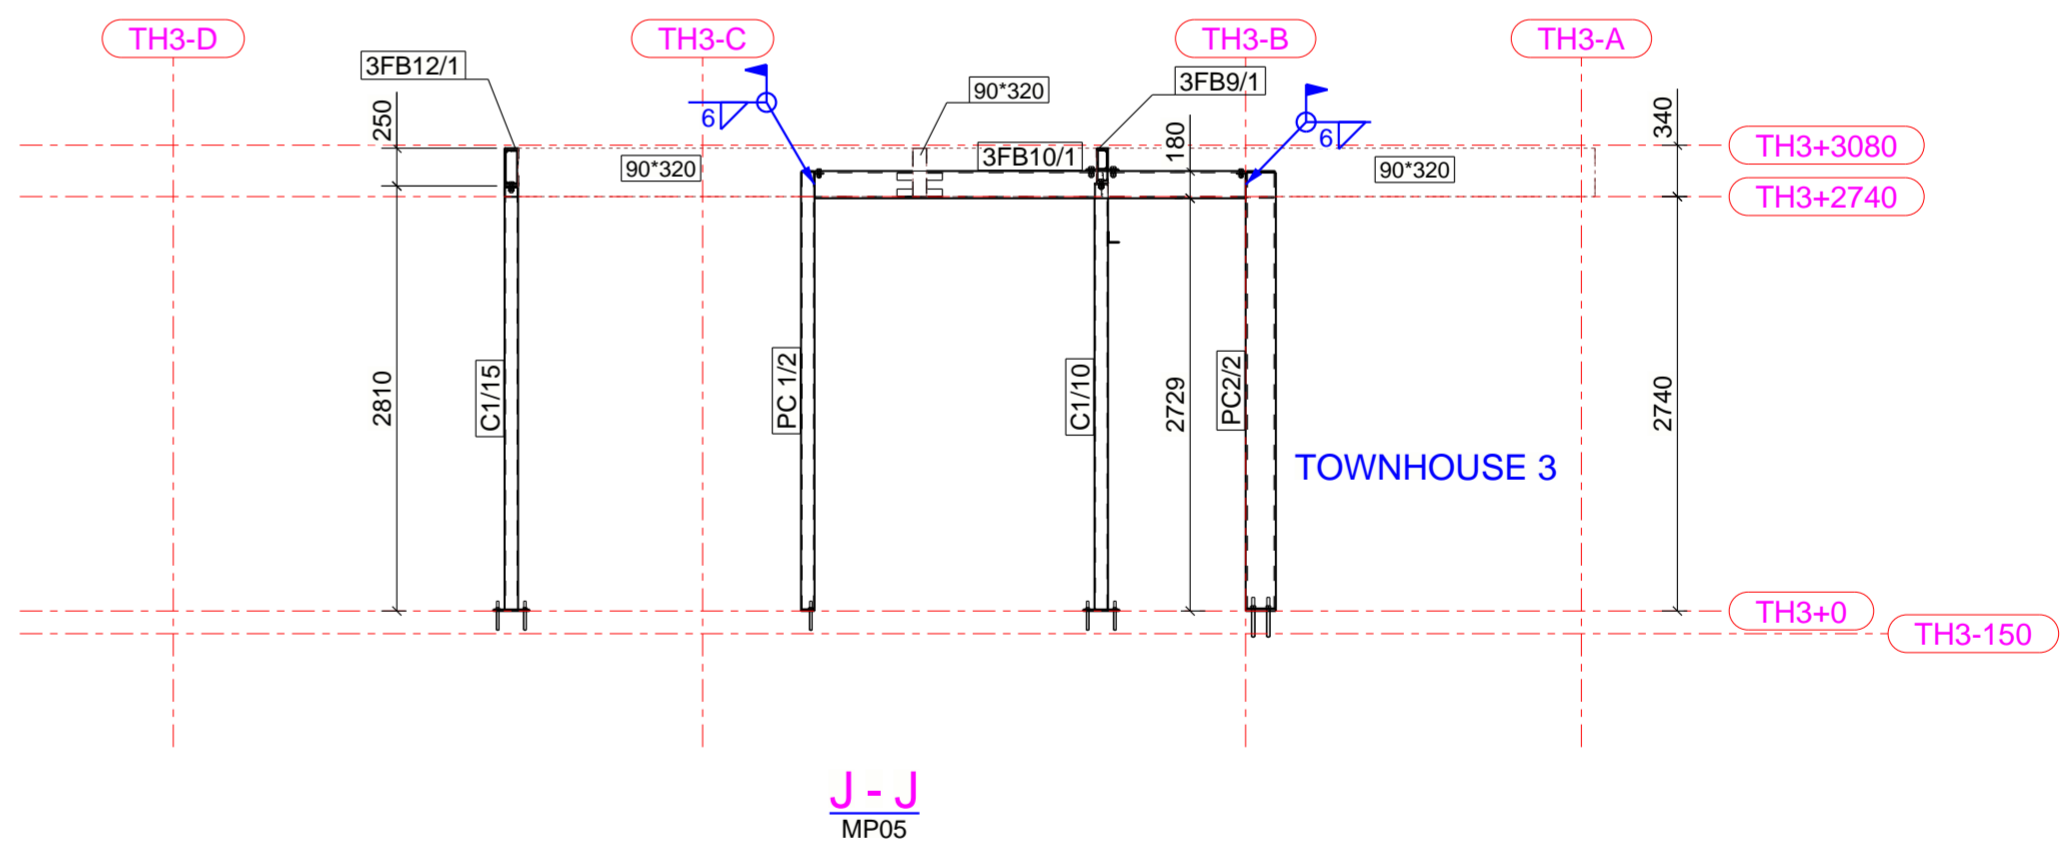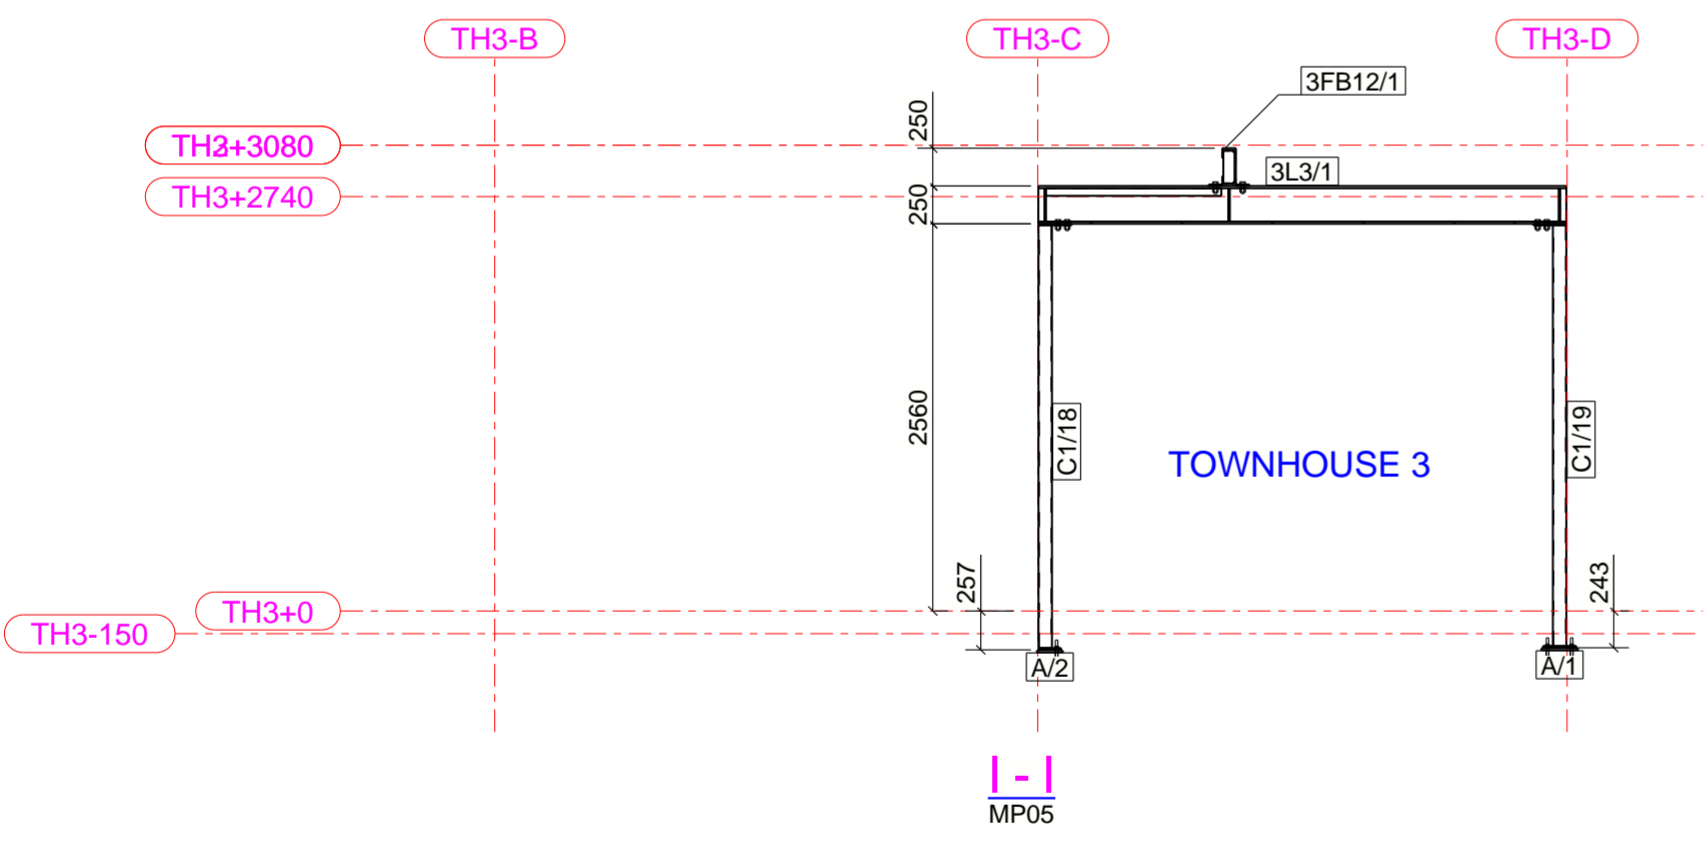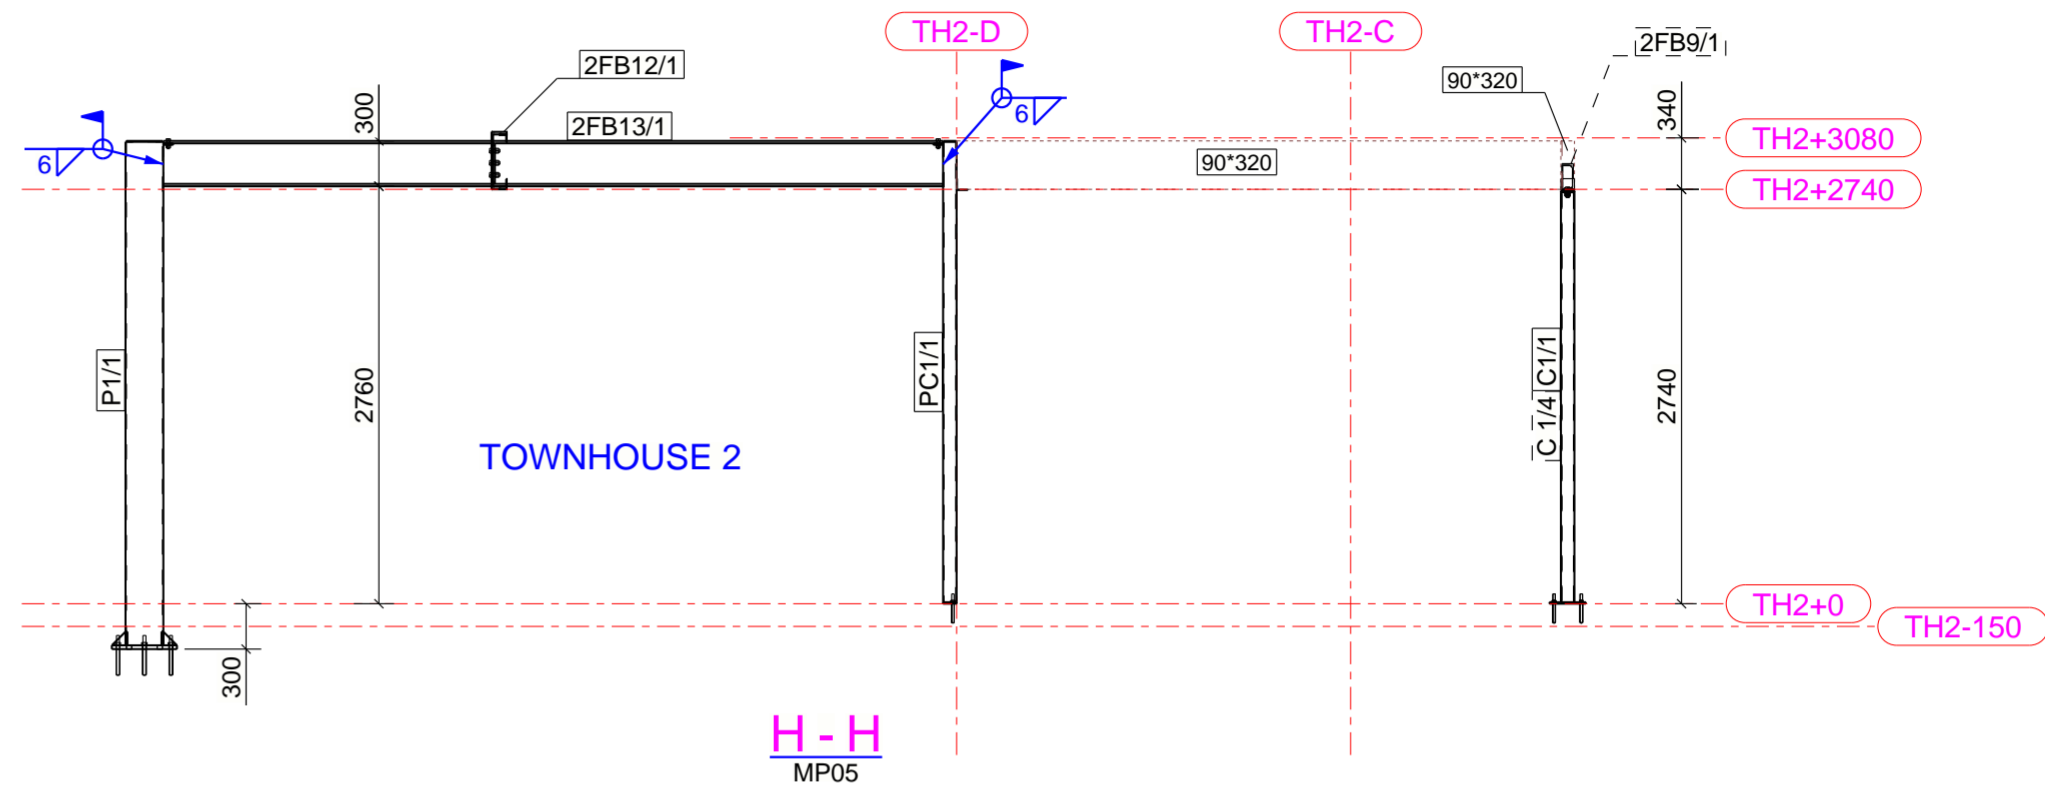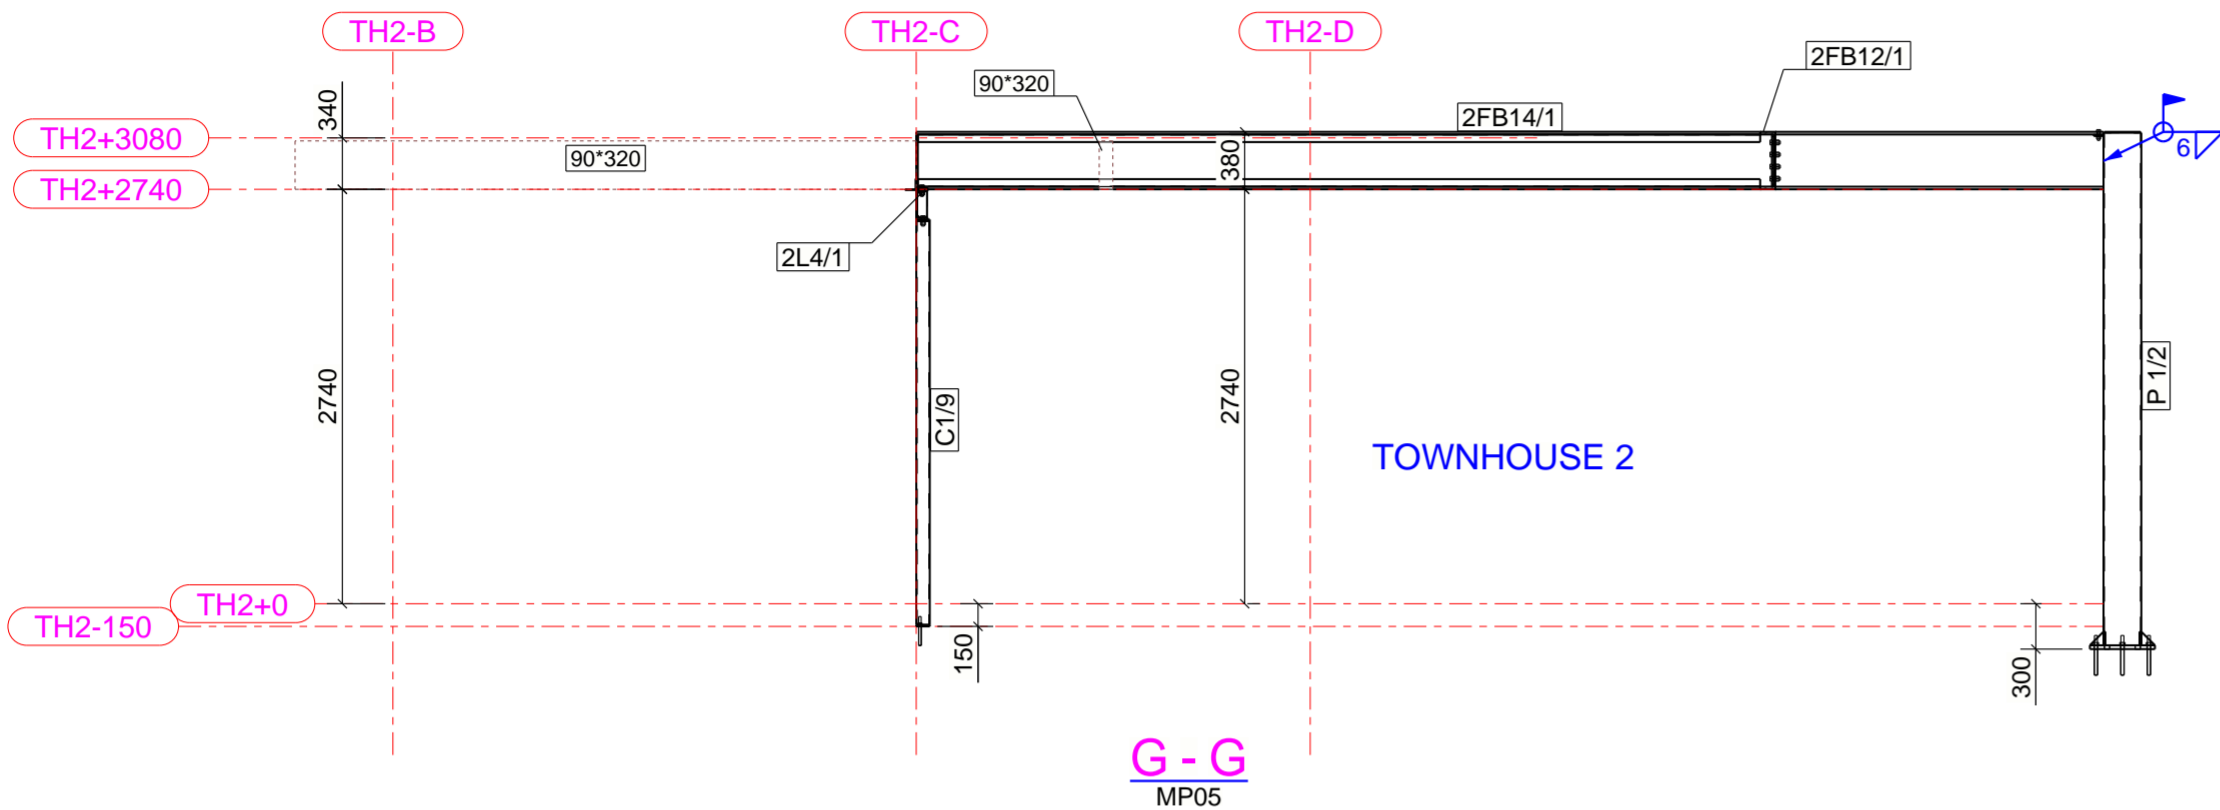

- Notes:**
1. M16 8.8 Galv bolts for all 18Ø steel to steel connections
 2. M20 8.8 Galv bolts for all 22Ø OR 24Ø steel to steel connections
 3. All site welds to be coated with primer (Cold Gal for external)
 4. All hold down bolts M16 Galvanised chemset , 150mm embed U.N.O
 5. All welds to be 6CFW U.N.O
 6. Lines next to connections indicate cleat side

Rev	By	Date	Description
1	MN	07/03/2023	ISSUE FOR FABRICATION

CUSTOMER NAME		Develle Structures 14/1 Independent way Ravenhall, VIC, 3023 Contact: Andrew Cimbaljevic Mobile: 0414 482 613	
ADDRESS SUBURB			
SECTIONS		Drawn By: AC Checked By: MN Approved By:	Drawing No: MP08 Size: A2 Rev: 1
Scale: 1:50	Project No: 2SMITH		

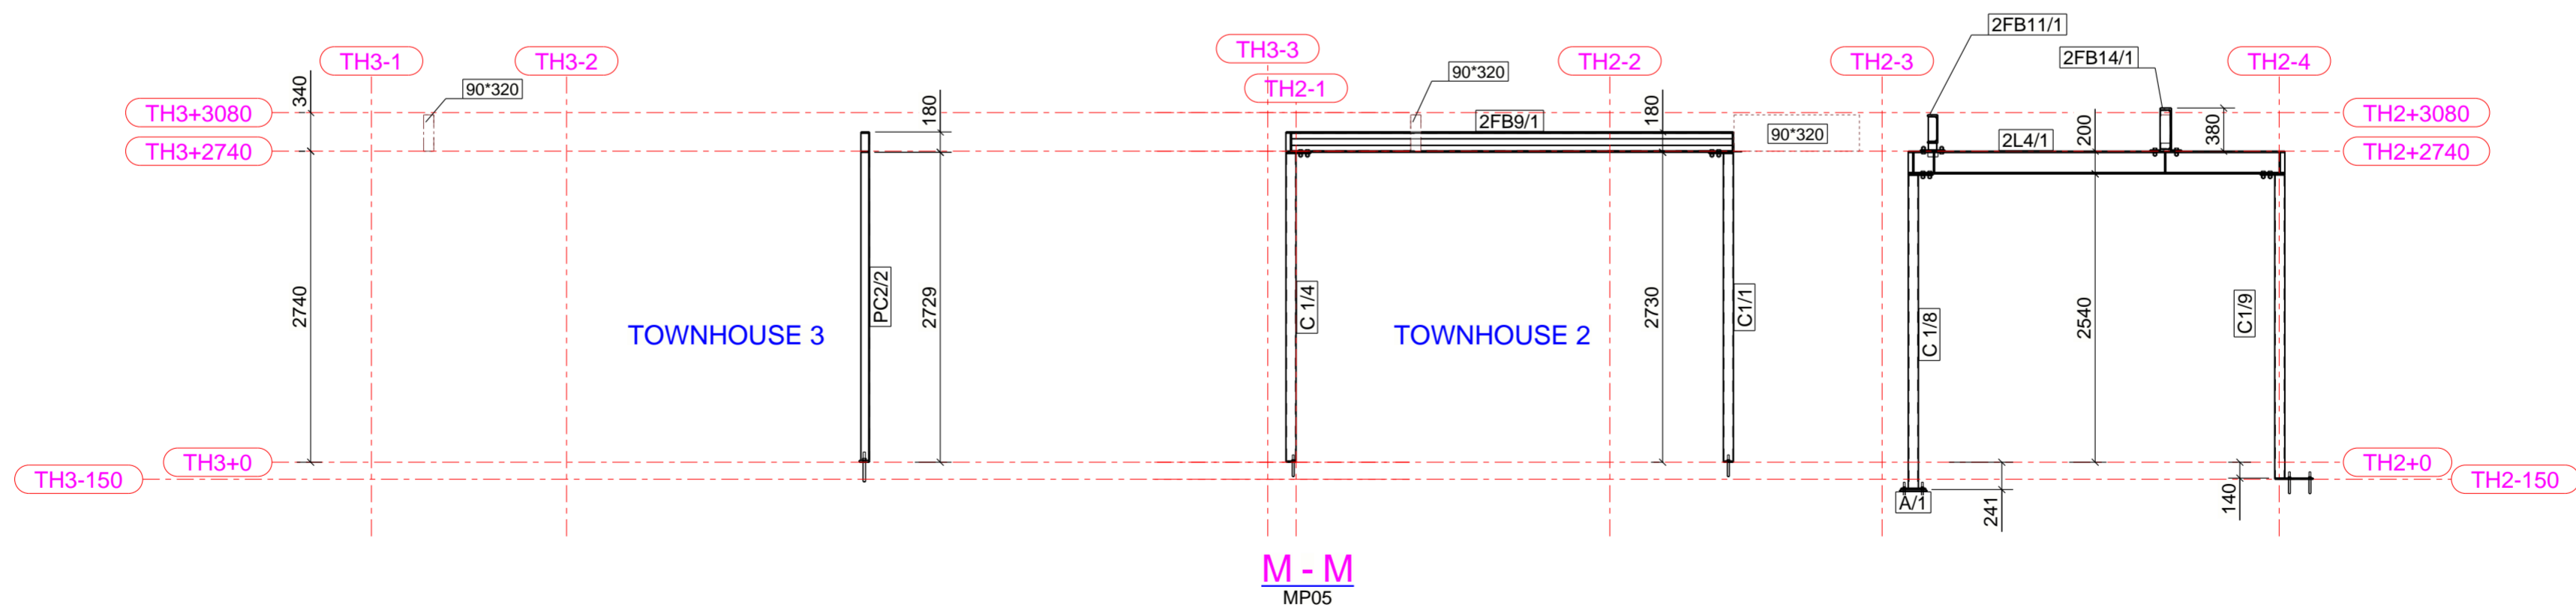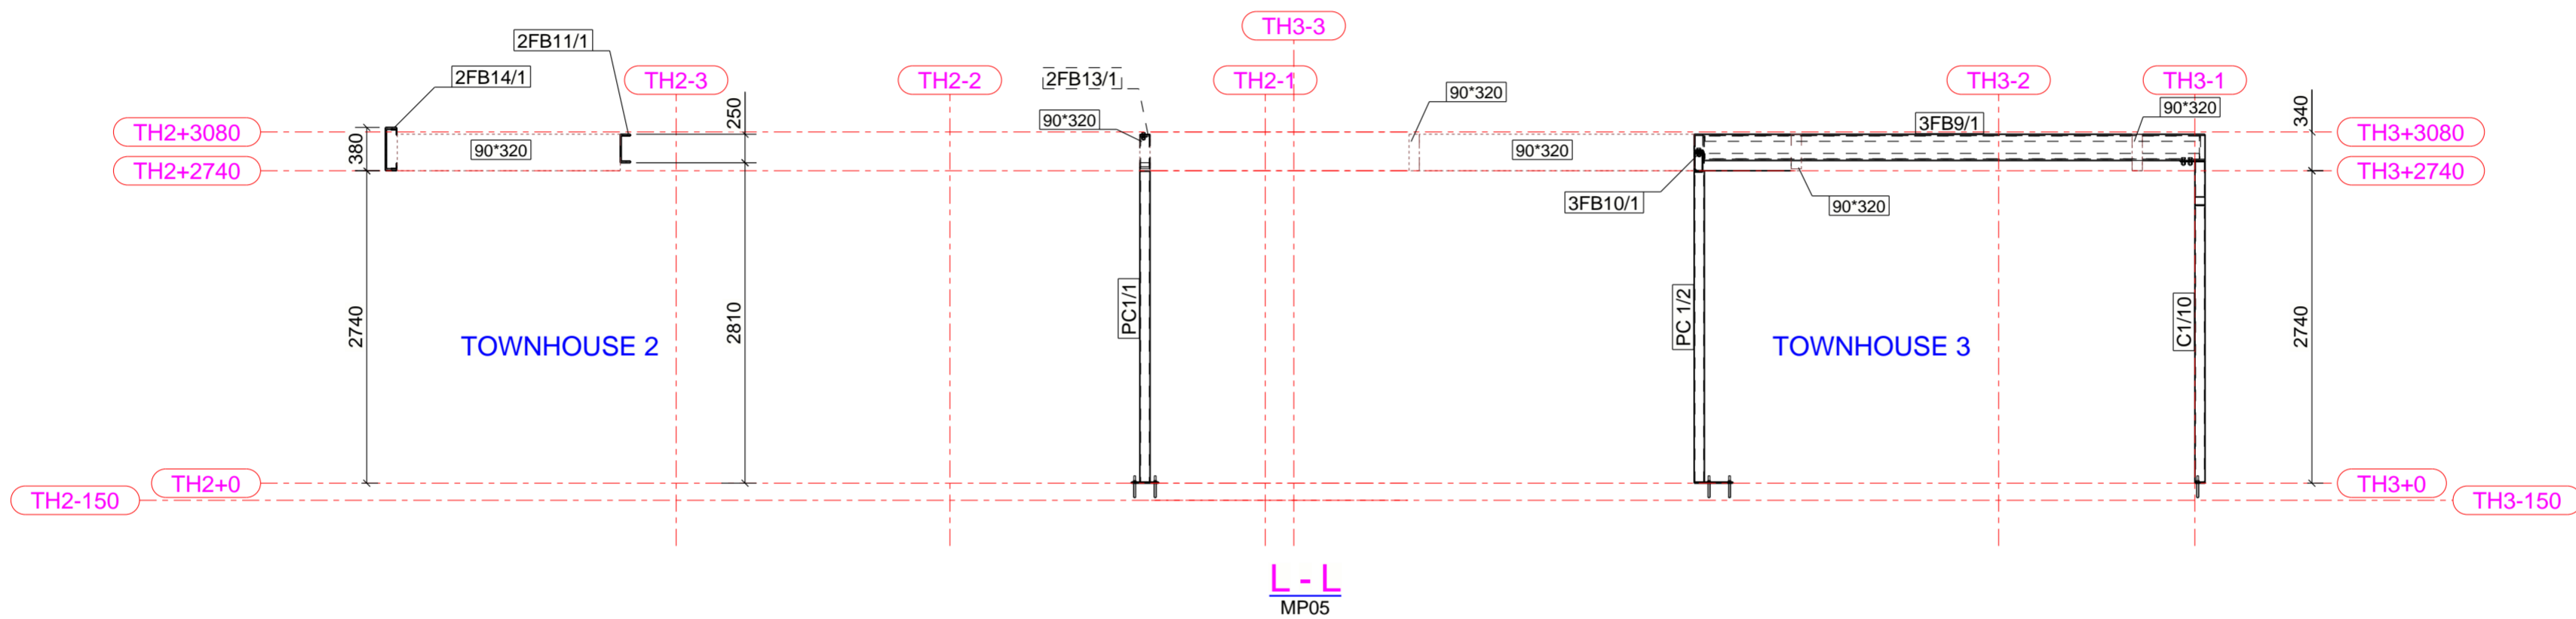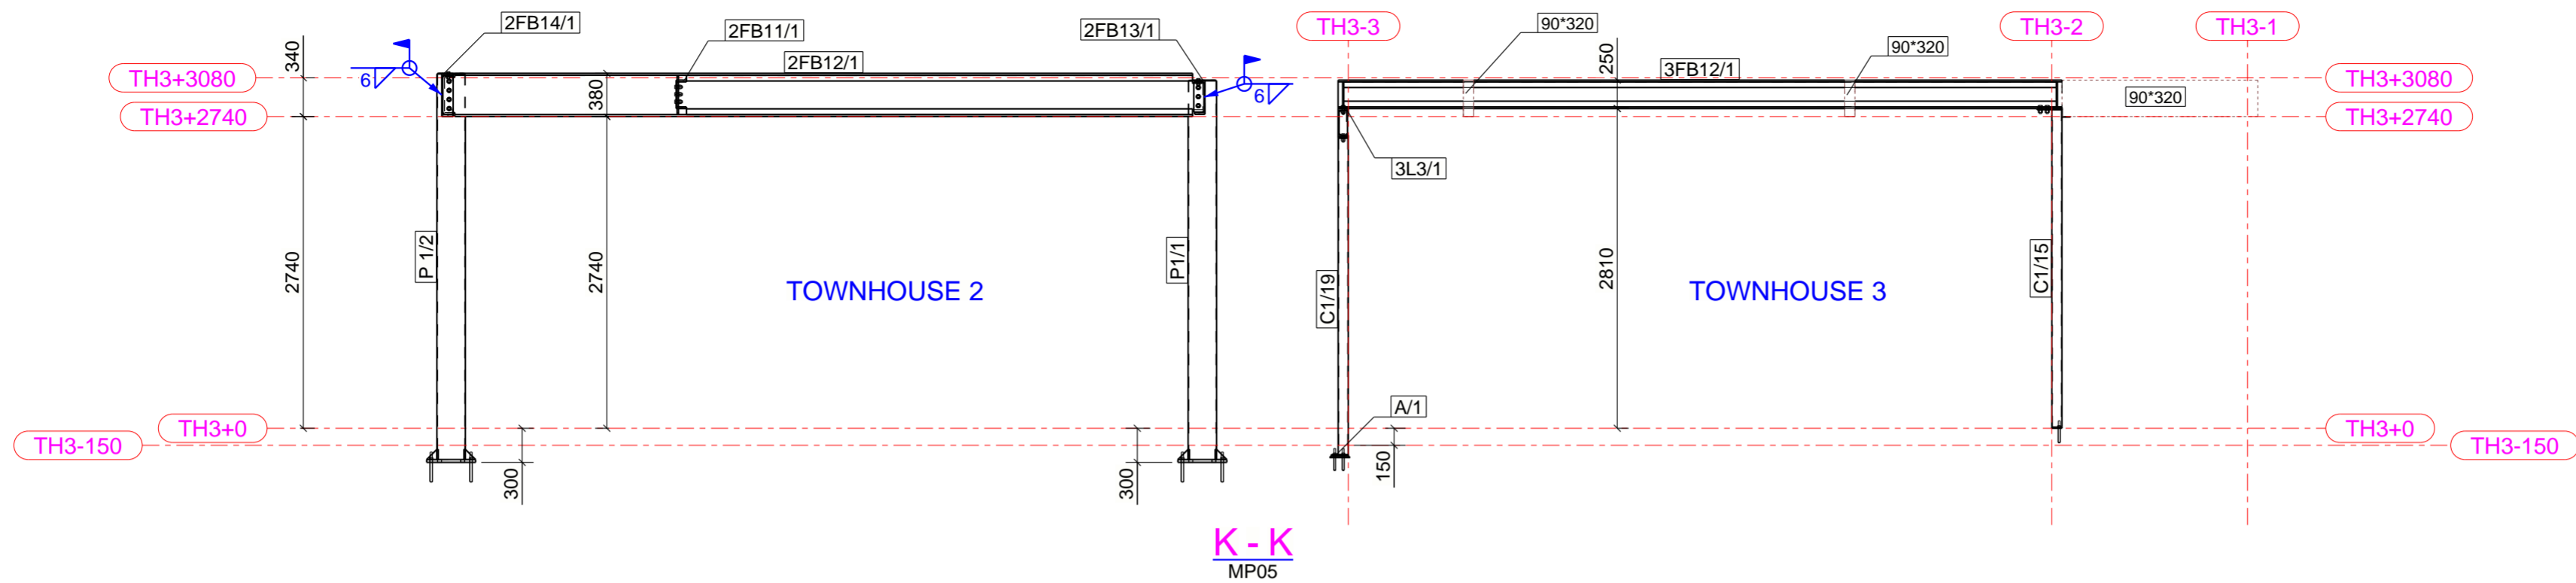

- Notes:**
1. M16 8.8 Galv bolts for all 18Ø steel to steel connections
 2. M20 8.8 Galv bolts for all 22Ø OR 24Ø steel to steel connections
 3. All site welds to be coated with primer (Cold Gal for external)
 4. All hold down bolts M16 Galvanised chemset , 150mm embed U.N.O
 5. All welds to be 6CFW U.N.O
 6. Lines next to connections indicate cleat side

Rev	By	Date	Description
1	MN	07/03/2023	ISSUE FOR FABRICATION

CUSTOMER NAME
ADDRESS
SUBURB

SECTIONS

Scale: 1:50
 Project No: 2SMITH

Develle Structures
 14/1 Independent way
 Ravenhall, VIC, 3023
 Contact: Andrew Cimbaljevic
 Mobile: 0414 482 613

Develle Structures

Drawn By: AC
 Checked By: MN
 Approved By:

Drawing No: MP09
 Size: A2
 Rev: 1