
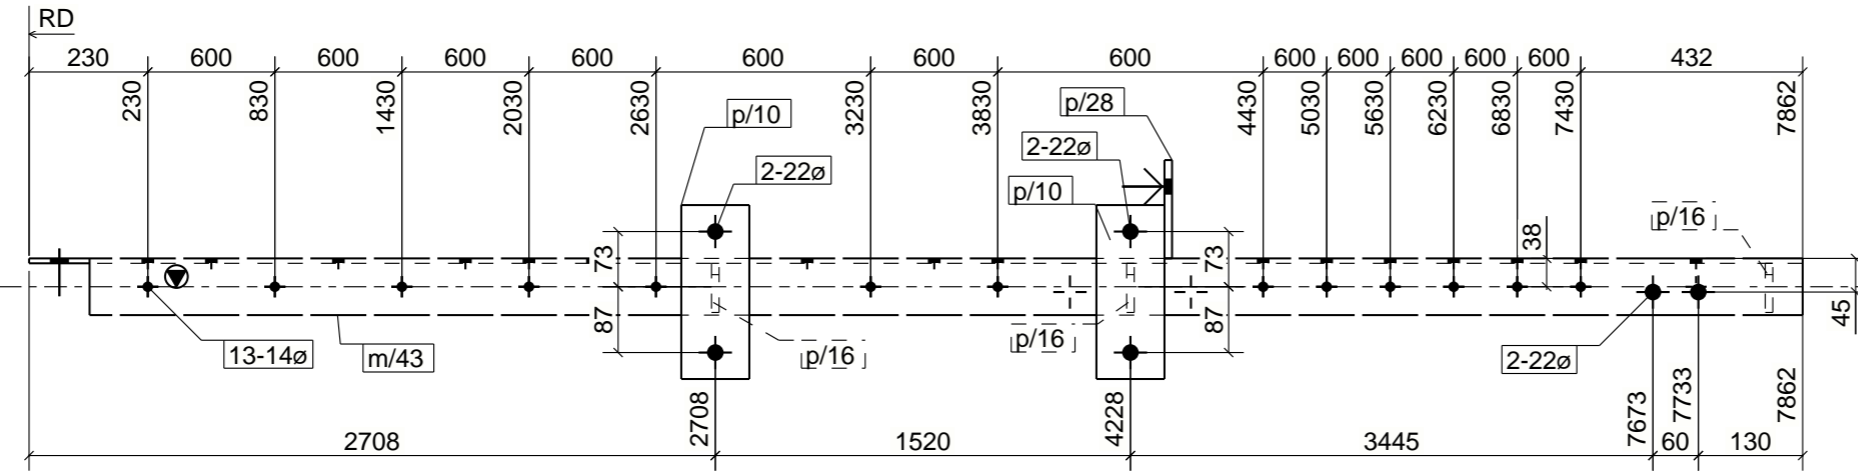
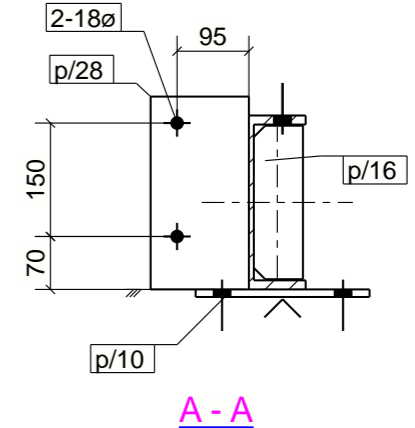
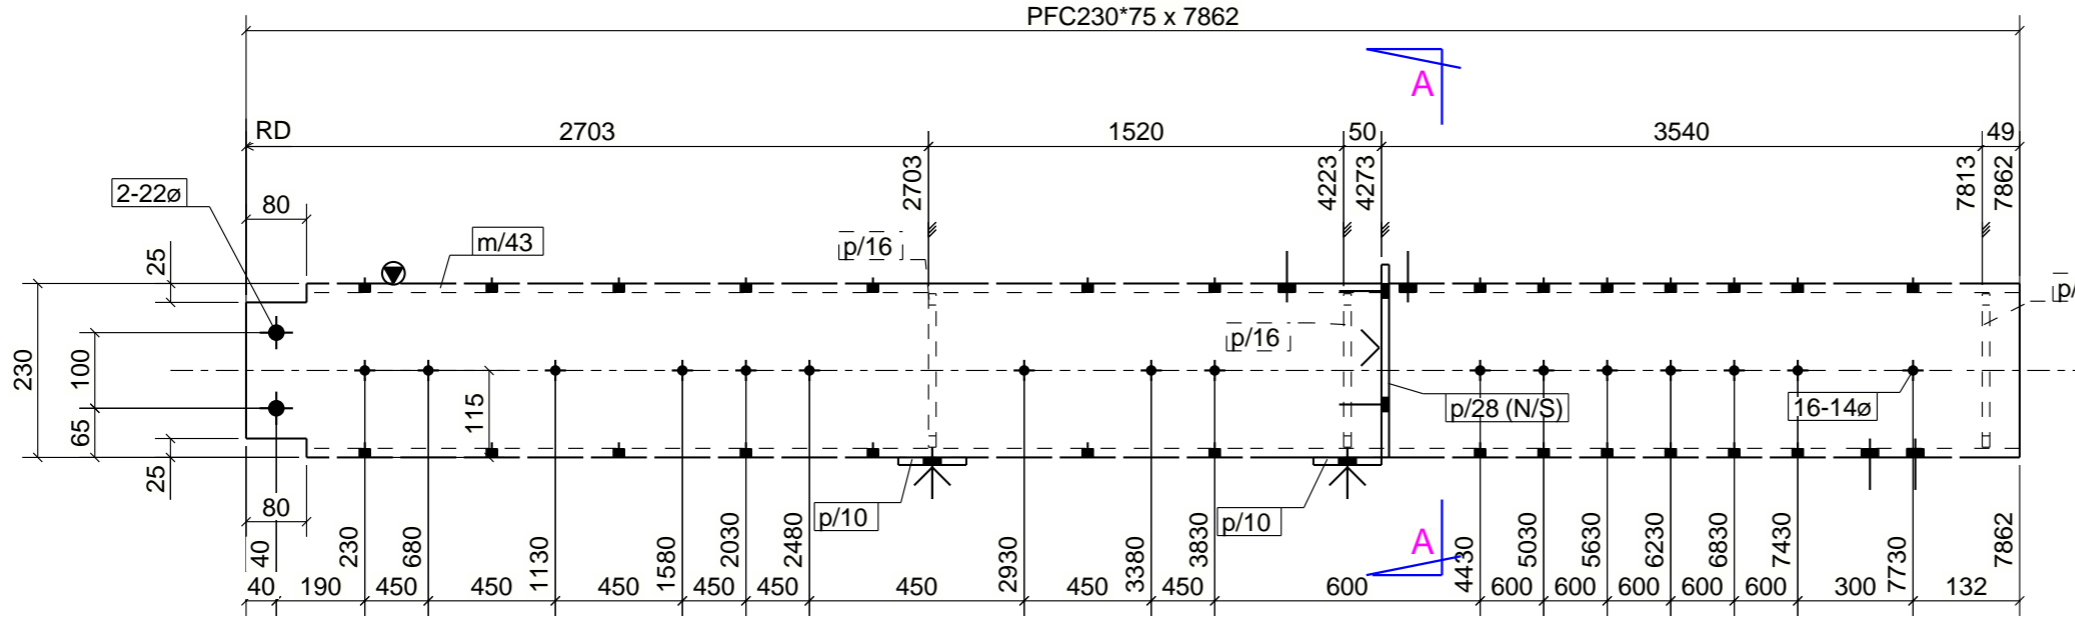


PHASE	QTY.
2	1
GRID LOCATION	
2-B4/1	B/1-5

ALL WELDS TO BE 6CFW U.N.O (AS/NZ 1554)
 REMOVE ALL BURRS BEFORE PAINTING/GALVANISING
 MARK BEAM SIDE ON CONNECTIONS PLATES MARKED <
 STAMP/MARK BEAMS ACCORDINGLY

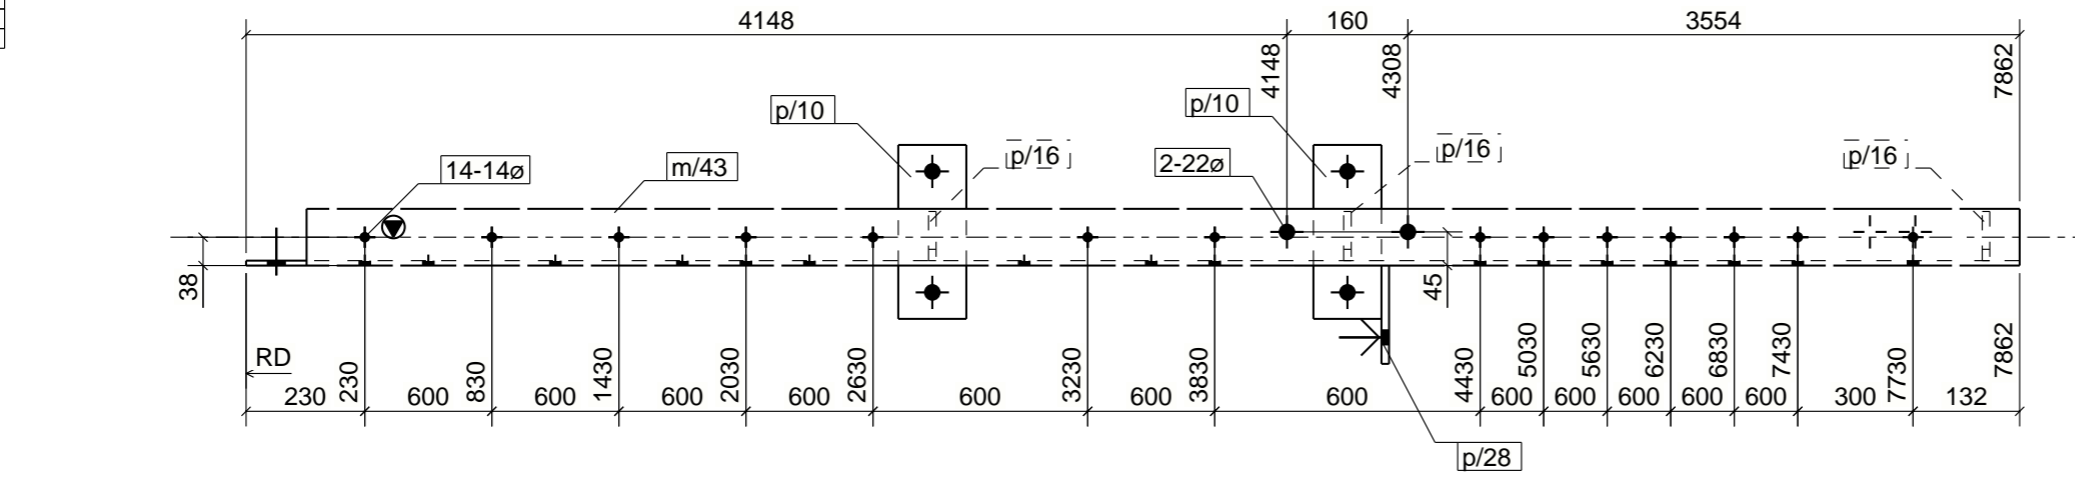

1 BEAM[S] REQUIRED MK 2-B4/1
Finish - PRIME PAINTED

	MARKED	TACKED	CHECKED	FABRICATED
DATE:				
INITIALS:				

MATERIAL LIST						
ITEM	No.OFF	SECTION	LENGTH	GRADE	WEIGHT(kg)	AREA(m ²)
m/43	1	PFC230*75	7862	300PLUS	197.3	5.8
p/10	2	FL10*90	230	250	3.2	0.1
p/16	3	FL10*65	203	250	3.1	0.1
p/28	1	FL10*130	255	250	2.6	0.1
TOTAL:					206.2	6.1

Notes:
 1. ALL WELDS TO BE 6CFW U.N.O
 2. MARK ASSEMBLIES AS SHOWN ON DRAWINGS
 3. MARK BEAM SIDE ON CLEATS WHERE INDICATED
 4. MARK NORTH SIDE AS INDICATED
 5. QUESTIONS - CALL ANDREW ON 0414 482 613

Rev	By	Date	Description
2	MN	17/03/2023	ISSUE FOR FABRICATION
1	MN	15/03/2023	ISSUE FOR FABRICATION
A	MN	02/03/2023	ISSUE FOR APPROVAL

CUSTOMER
 JOB ADDRESS
 SUBURB

BEAM

Scale: 1:10 Project No: 7MADELEY Assembly No: 2-B4/1 Qty: 1 Size: A3 Sheet No: N/A Rev: 2

Develle Structures
 14/1 Independent way
 Ravenhall, VIC, 3023
 Contact: Andrew Cimbaljevic
 Mobile: 0414 482 613

Drawn By: AC
 Checked By: MN
 Approved By: