


PHASE	QTY.
2	1
GRID LOCATION	
2-C4/16 D-E/4-5	

ALL WELDS TO BE 6CFW U.N.O (AS/NZ 1554)
 REMOVE ALL BURRS BEFORE PAINTING/GALVANISING
 MARK BEAM SIDE ON CONNECTIONS PLATES MARKED <
 STAMP/MARK BEAMS ACCORDINGLY

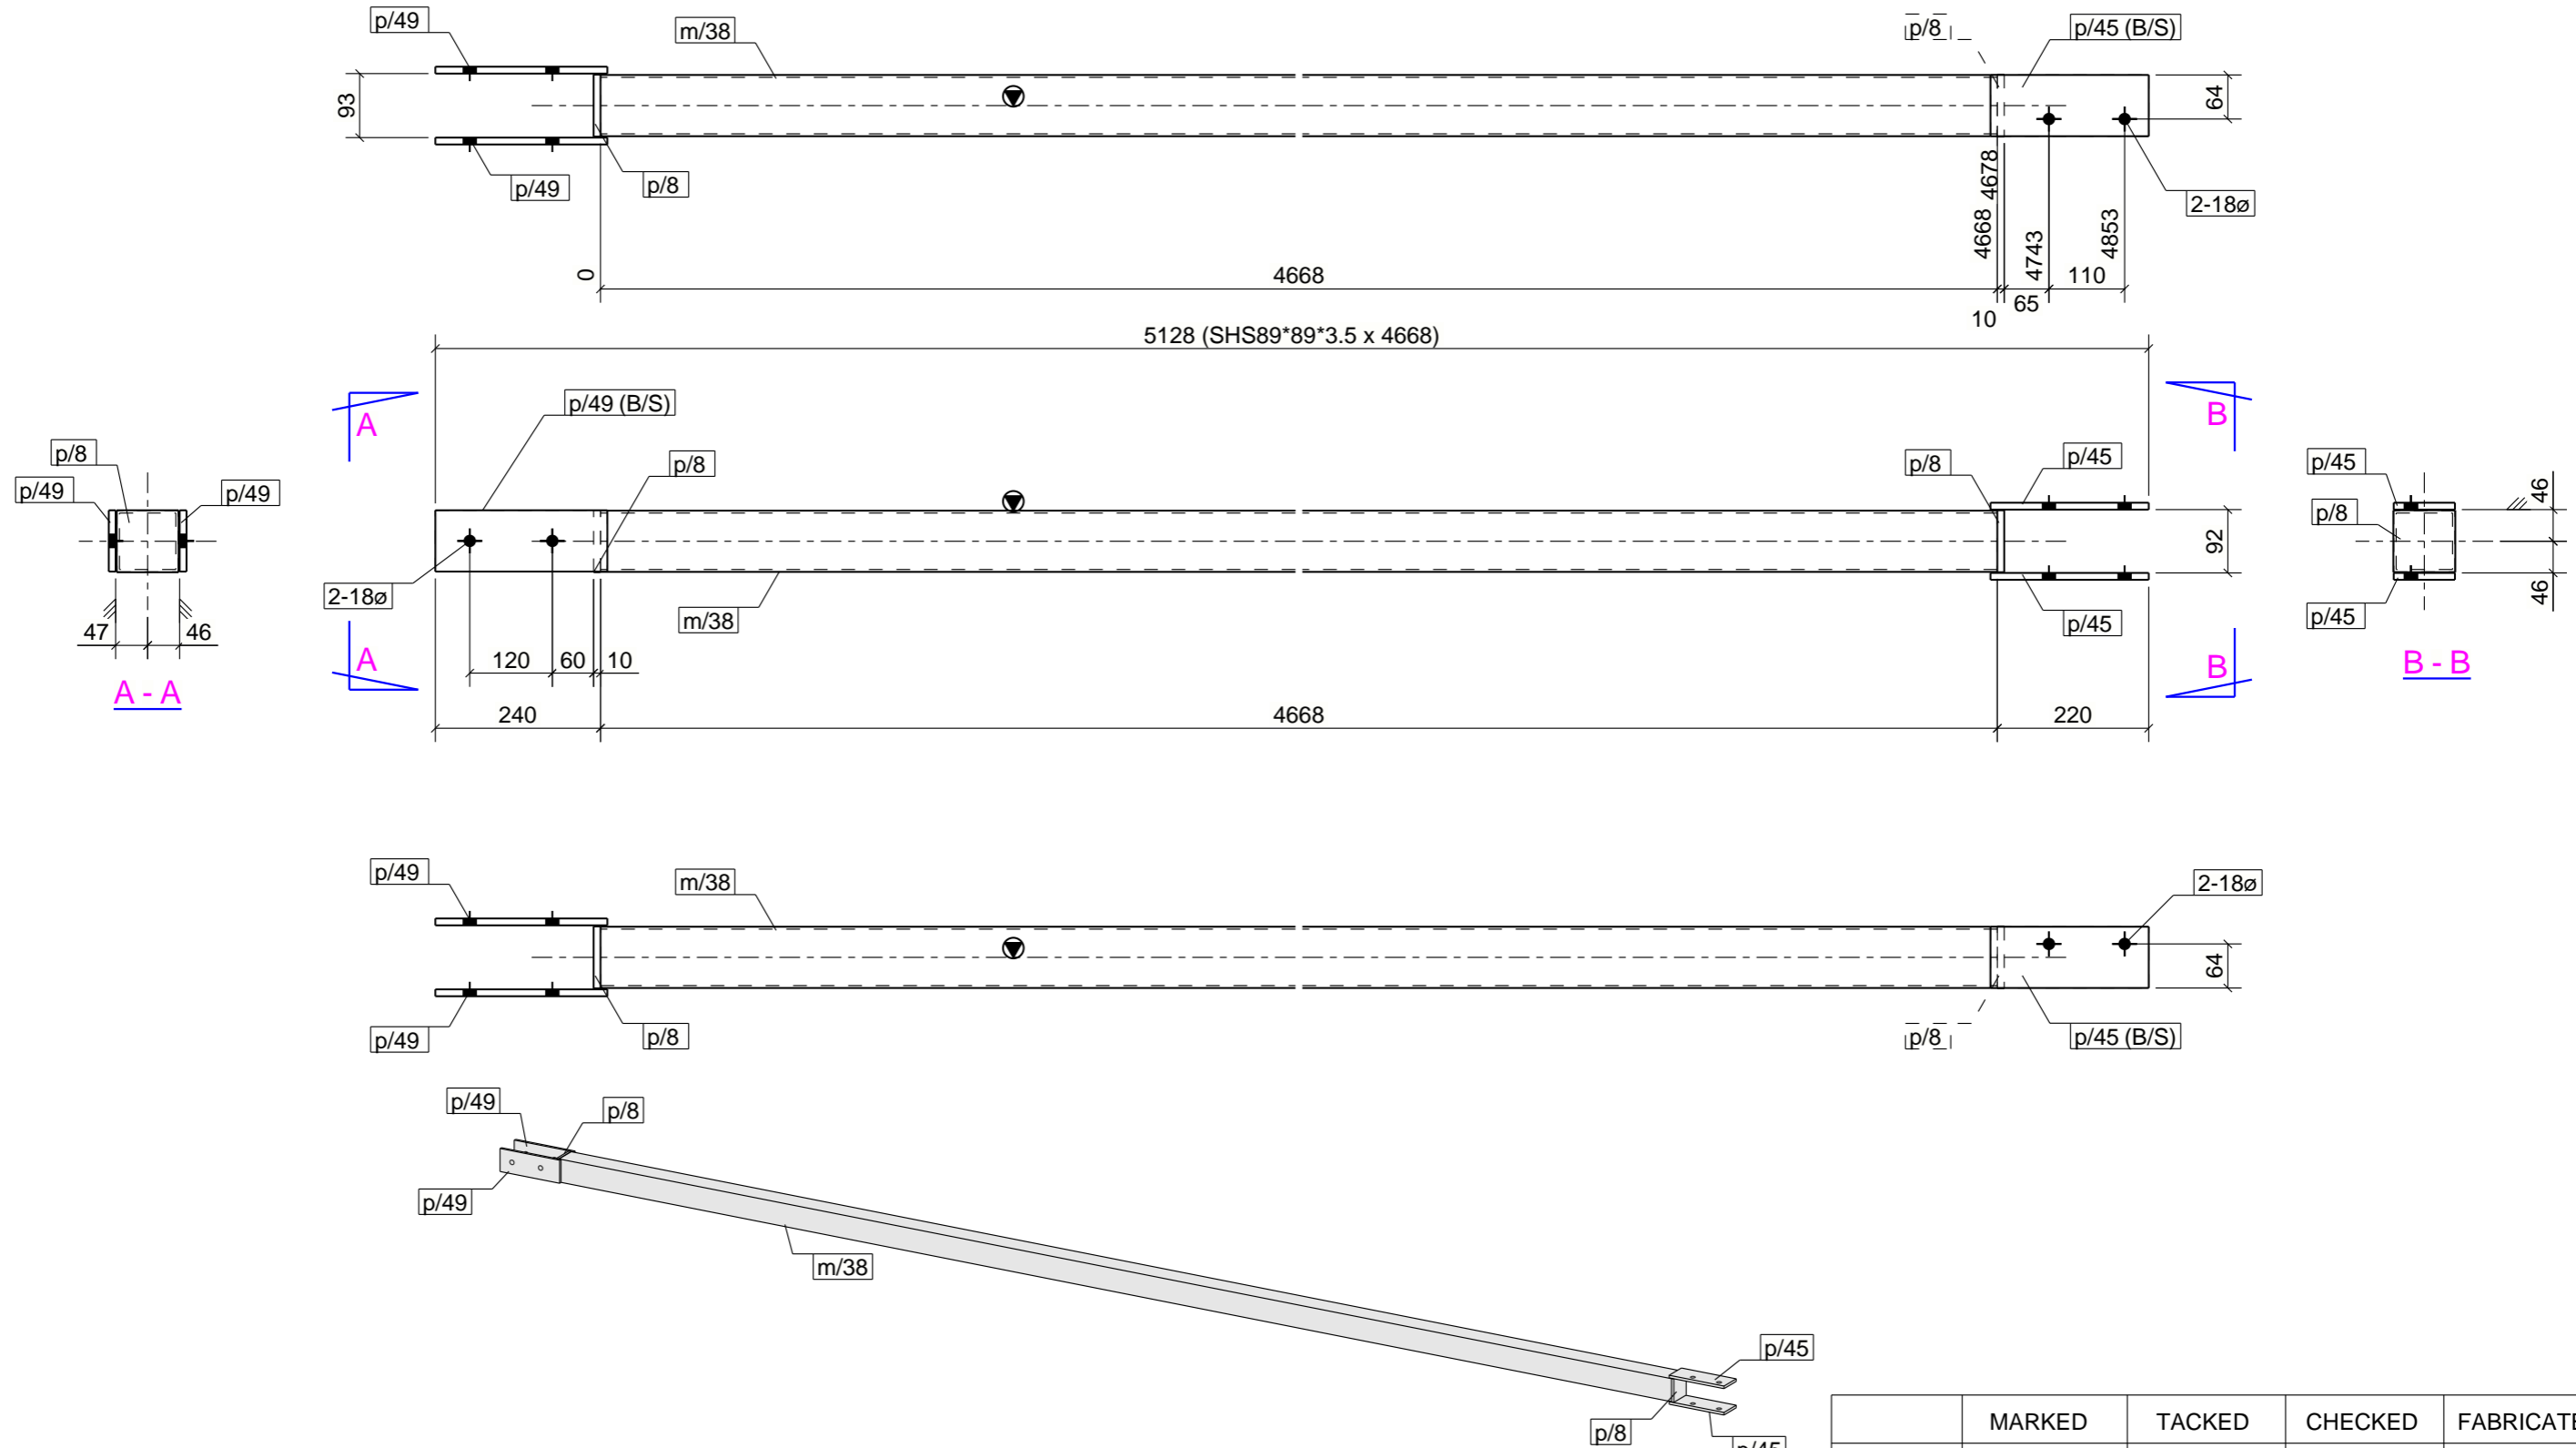

1 COLUMN[S] REQUIRED MK 2-C4/16
Finish - PRIME PAINTED

	MARKED	TACKED	CHECKED	FABRICATED
DATE:				
INITIALS:				

MATERIAL LIST

ITEM	No.OFF	SECTION	LENGTH	GRADE	WEIGHT(kg)	AREA(m ²)
m/38	1	SHS89*89*3.5	4668	C350L0	42.1	1.6
p/8	2	FL10*90	90	250	1.3	0.0
p/45	2	PLT10*89	230	250	3.2	0.1
p/49	2	FL10*250	89	250	3.5	0.1
TOTAL:					50.1	1.8

- Notes:**
- ALL WELDS TO BE 6CFW U.N.O
 - MARK ASSEMBLIES AS SHOWN ON DRAWINGS
 - MARK BEAM SIDE ON CLEATS WHERE INDICATED
 - MARK NORTH SIDE AS INDICATED
 - QUESTIONS - CALL ANDREW ON 0414 482 613

Rev	By	Date	Description
2	MN	17/03/2023	ISSUE FOR FABRICATION
1	MN	15/03/2023	ISSUE FOR FABRICATION
A	MN	02/03/2023	ISSUE FOR APPROVAL

CUSTOMER		Develle Structures 14/1 Independent way Ravenhall, VIC, 3023 Contact: Andrew Cimbaljevic Mobile: 0414 482 613	
JOB ADDRESS		Develle Structures	
SUBURB		Suburb	
COLUMN		Drawn By: AC	
		Checked By:	
		Approved By:	
Scale:	Project No:	Assembly No:	Qty:
1:25	7MADELEY	2-C4/16	1
		Size:	Sheet No:
		A3	N/A
		Rev:	2